


TACTILE INDICATORS
REFER TO SD-G03
TYPICAL PRAM CROSSING
REFER TO SD-G02

Note - CHANNEL SECTION
OF PRAM CROSSING TO BE
CONSTRUCTED WITHOUT A
BULLNOSE

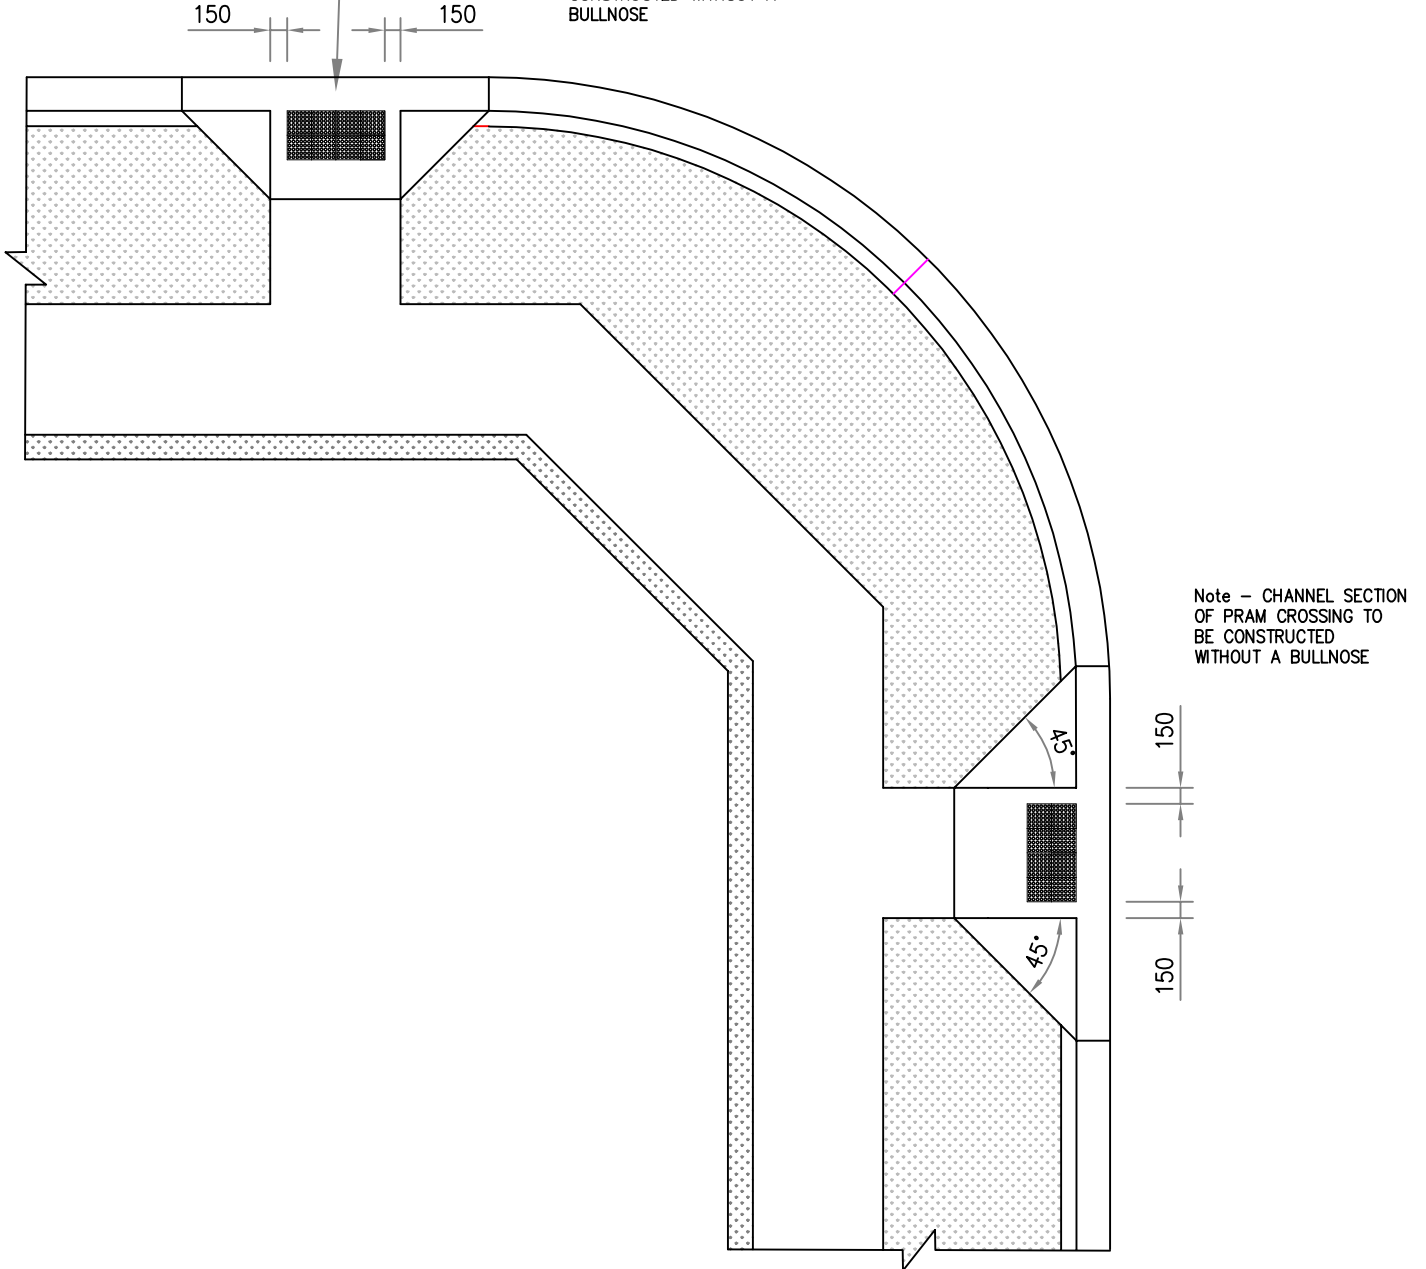

Note - CHANNEL SECTION
OF PRAM CROSSING TO BE
CONSTRUCTED
WITHOUT A BULLNOSE




TITLE:
PRAM CROSSING
LAYOUT: TYPE 1

APPROVED: A.TAYLOR
REV D
DATE: OCTOBER 2011
DRAWING No.:
SD-G01
SHEET : 1 of 2

DESIGNED: D. RUFFLE | CHECKED: D. HAIR

For Further Enquiries Contact Maroondah's Engineering and Infrastructure Department on 9298 4292

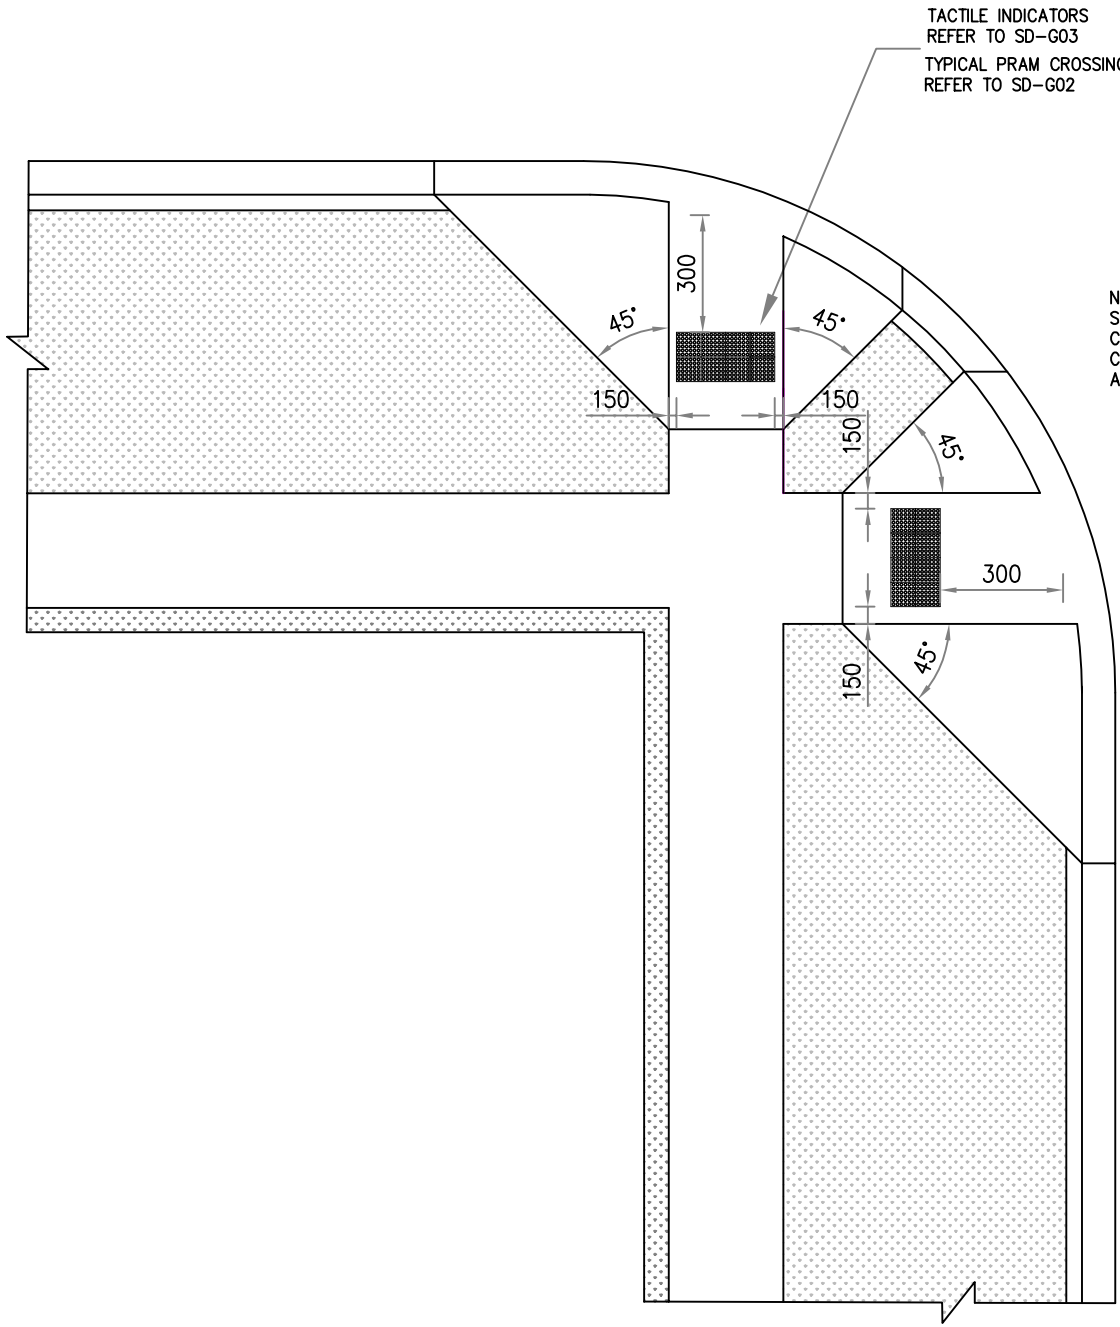

TACTILE INDICATORS
REFER TO SD-G03
TYPICAL PRAM CROSSING
REFER TO SD-G02

Note - CHANNEL
SECTION OF PRAM
CROSSING TO BE
CONSTRUCTED WITHOUT
A BULLNOSE



TITLE:
**PRAM CROSSING
LAYOUT: TYPE 2**

APPROVED: A.TAYLOR
REV | D |
DATE: OCTOBER 2011
DRAWING No.:
SD-G01
SHEET : 2 of 2