

NOTES:

1. STREET NAME SIGNS TO BE MOUNTED ON EXISTING LIGHT OR POWER POLES WHEREVER POSSIBLE.
2. FOR LONGER STREET NAME SIGNS POLE MAY BE INSTALLED AT 400mm BEHIND BACK OF KERB AND SIGN INSTALLED ON OPPOSITE SIDE OF POST.
3. FONT – SERIES C.
4. LOGO TO BE ADJACENT TO POST IN ALL CASES.
5. ALTERNATIVE FOR FIXING POST TO GROUND IS VIA A SPIKE SEE FIG 1
6. SIGN BLADE TO BE WHITE WITH GREEN LETTERING
7. COLOUR MCC LOGO CONSISTING OF BLUE, YELLOW AND GREEN.



TITLE:
**STREET NAME BLADE
 AND SIGN ASSEMBLY**

APPROVED: A.TAYLOR
REV D
DATE: OCTOBER 2011
DRAWING No.:
SD-J01
SHEET : 1 of 2



DESIGNED: D. RUFFLE
CHECKED: D. HAIR

For Further Enquiries Contact Maroondah's Engineering and Infrastructure Department on 9298 4292

STREET NAME BLADE AND SIGN ASSEMBLY

TITLE:

APPROVED: A. TAYLOR


REV D

DATE: OCTOBER 2011

DRAWING No.:

SD-J01


SHEET : 2 of 2

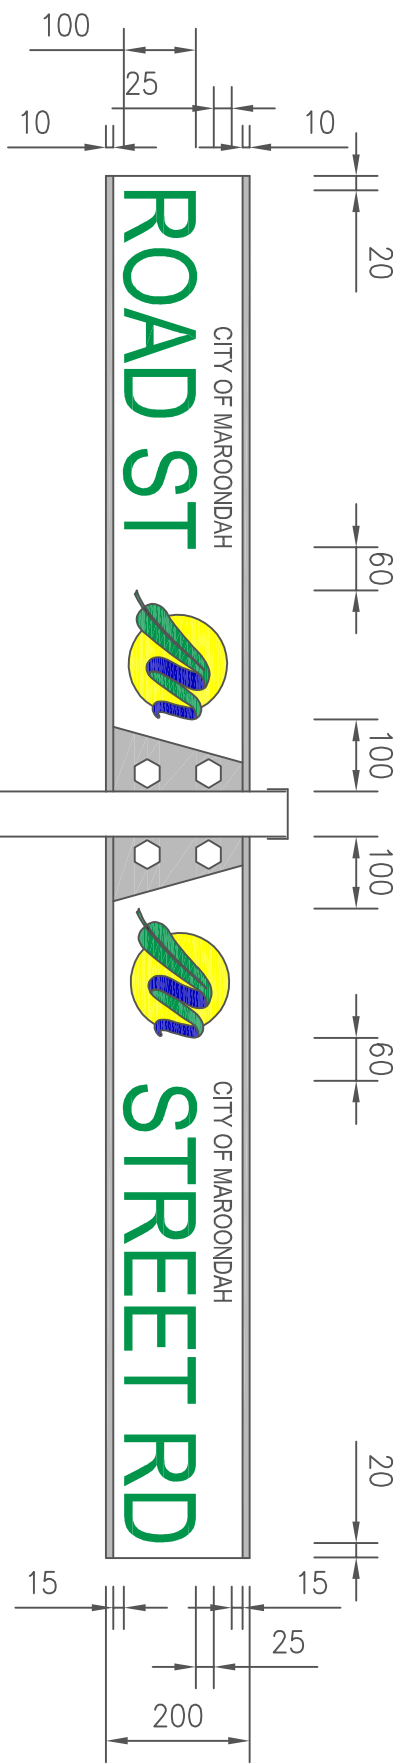

NOTES:

1. DIMENSIONS IN MILLIMETERS UNLESS OTHERWISE SPECIFIED
2. "CITY OF MAROONDAH" LETTERS SHALL BE BLACK
3. "STREET NAME LETTERS SHALL BE GREEN"
4. ALL LETTERS AND LOGO TO BE 6N RETROREFLECTIVE
5. MINIMUM LENGTH OF SIGN BLADE IS 500mm
6. MAXIMUM LENGTH OF SIGN BLADE IS 1200mm
7. ALL LETTERS SHALL BE SERIES D, AS SPECIFIED IN AS 1744
8. LETTERS SHALL NOT BE NARROWER THAN SERIES C, AS SPECIFIED IN AS 1744

COUNCIL LOGO:

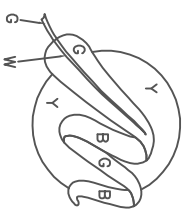

- Y = YELLOW
- G = GREEN
- B = BLUE
- W = WHITE