



Proposed 'Sculptural' Fencing

Proposed Rope & Pole Climber

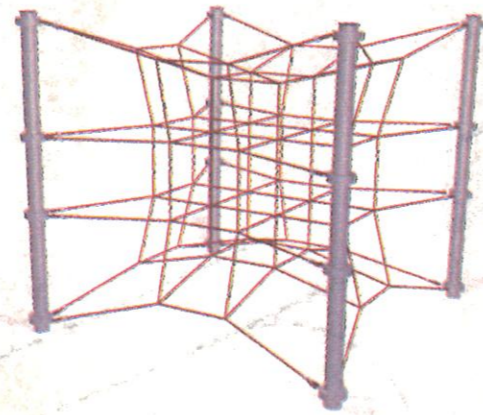



Seat & Exercise Circuit Trail

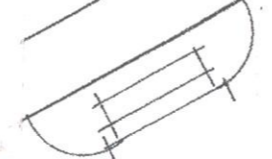

Proposed New G-Pod Spinning Cup



STAGE 2 FUTURE DOUBLE 'FLYING FOX'

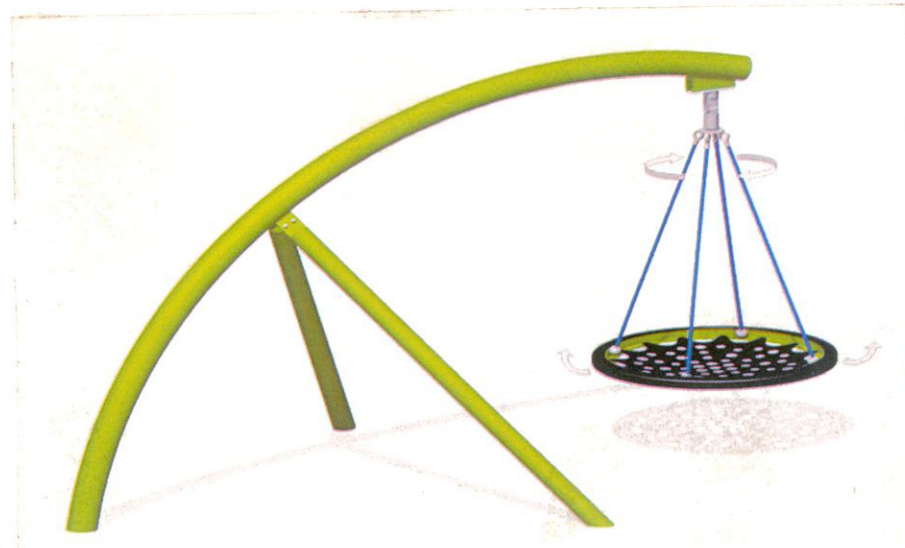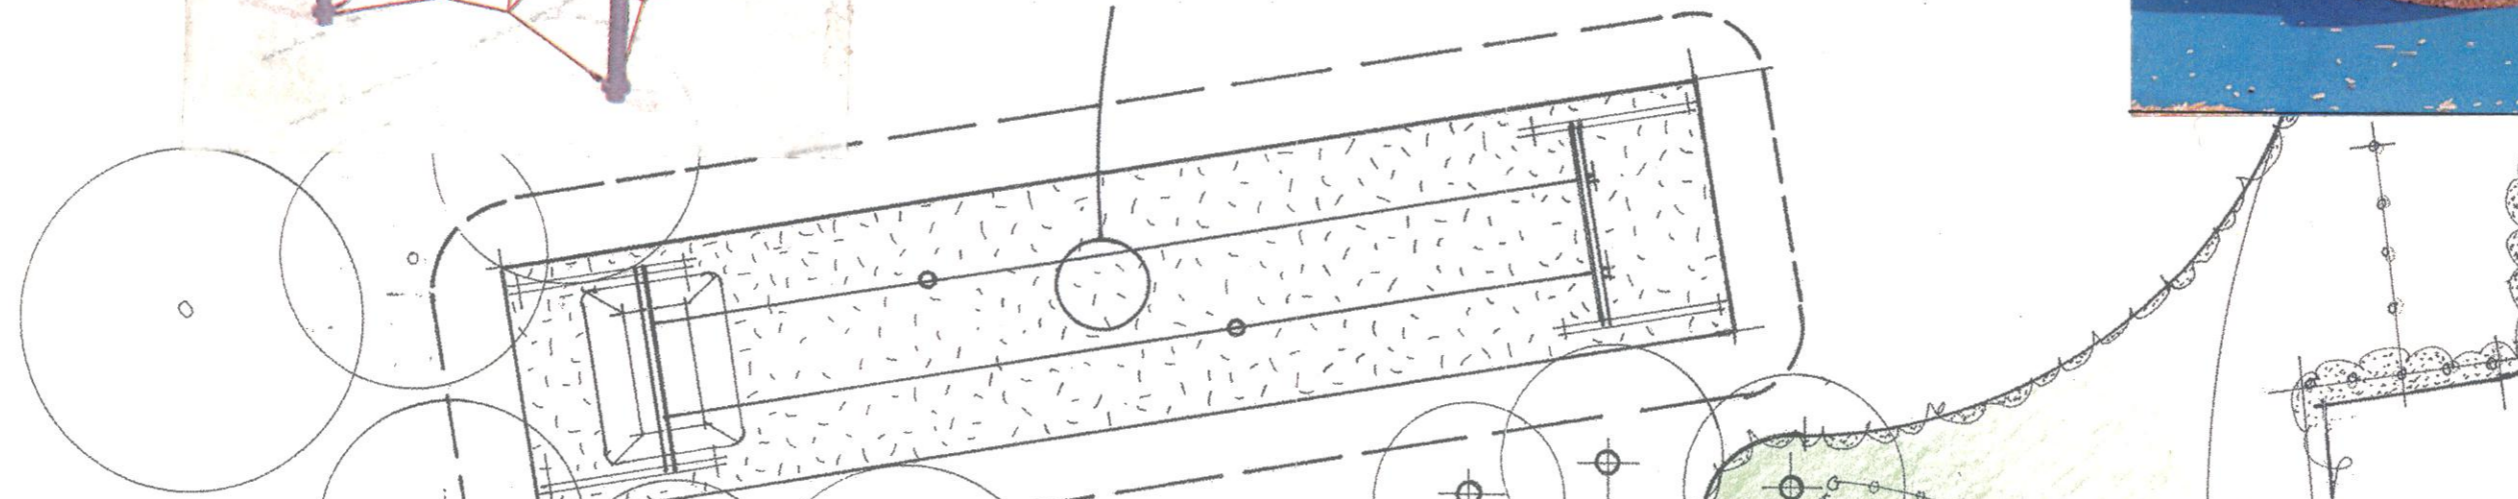

Proposed Tornado Basket Swing




Proposed New 6-Bay Community Swing

Proposed New Post & Rope Play Unit





Proposed New G-Pod Spinning Cup

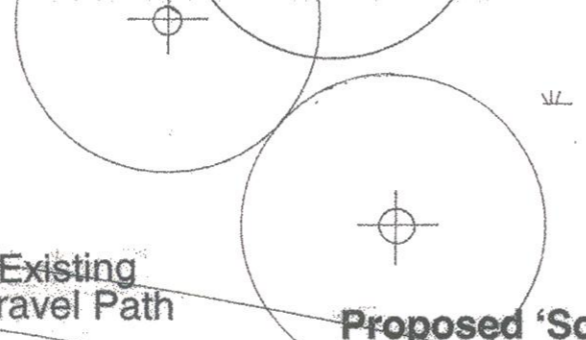

Proposed 'Sculptural' Fencing

Proposed Tornado Basket Swing

STAGE 1 PLAYGROUND DEVELOPMENT

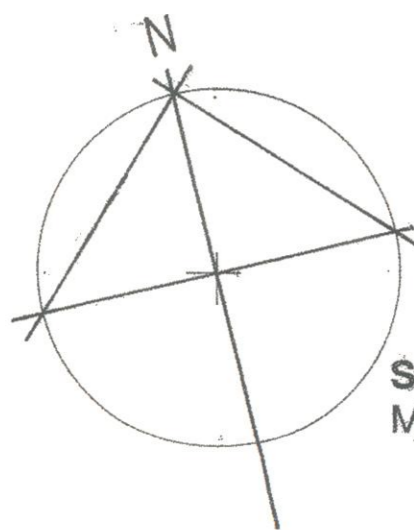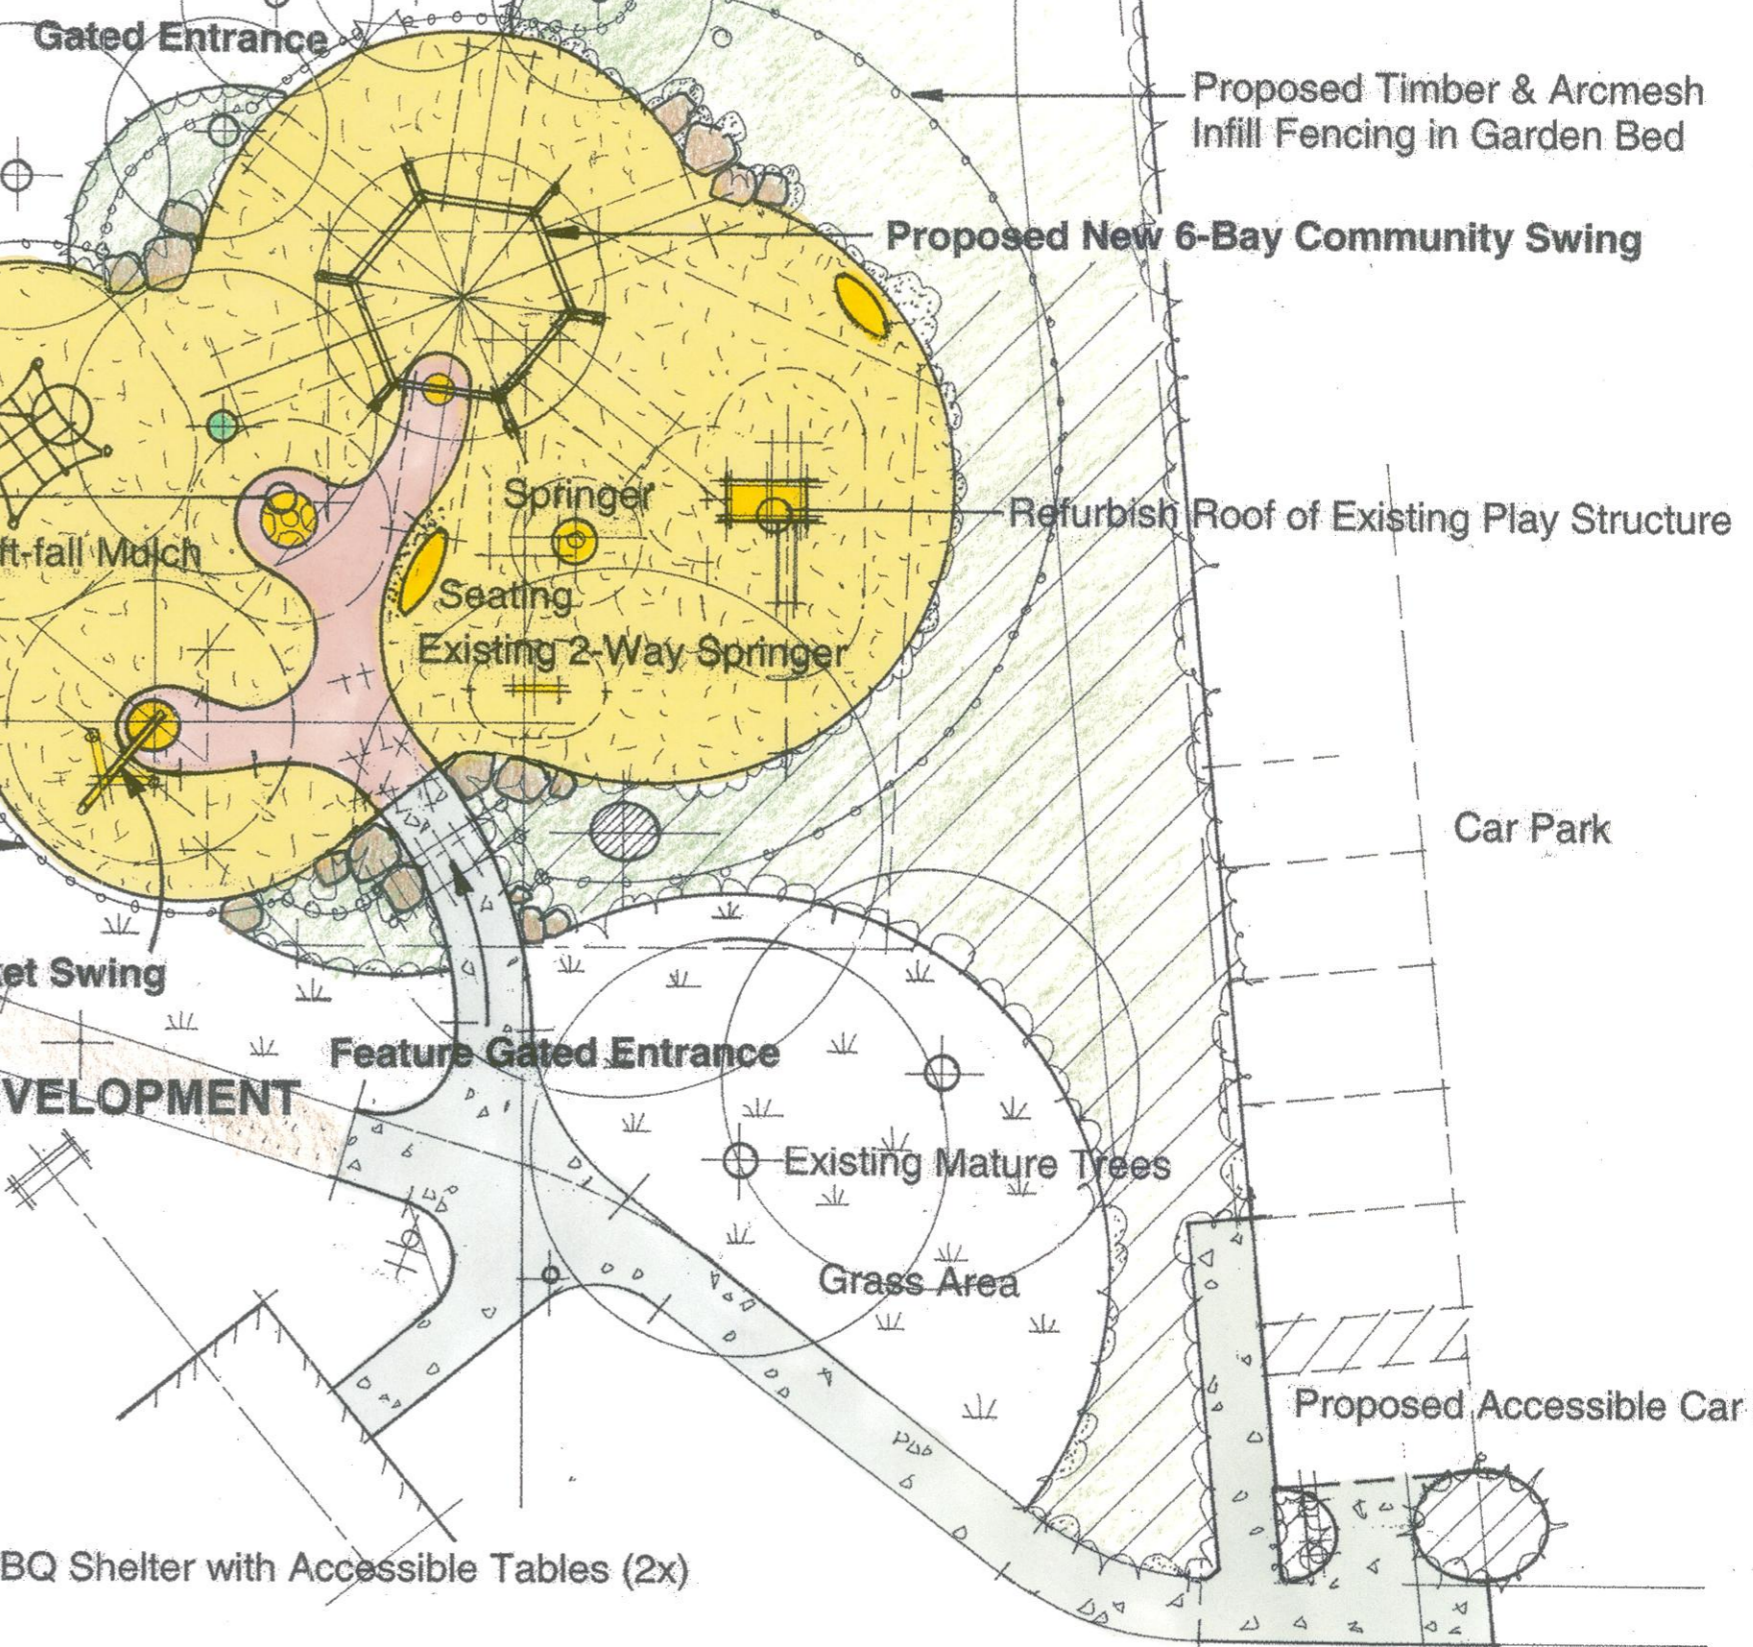

Scale 1:100 @ A2 Sheet Size 20.07.2017
Maroondah City Council – Assets/Open Space

Provide Sealed Path to Accessible Grades

CHEONG PARK PLAYGROUND DEVELOPMENT