



				0. ISUT	
		DESIGNED : CRE	DATE :07/08/19	CLIENT:	
	CRE CONSULTING ENGINEERS PTY LTD	CHECKED : DATE :	-		١
		SURVEYED: COUNCIL	DATE : JULY 2019	Maroondah	ROAD REHA
	704 Mount Alexander Road, Moonee Ponds, Vic, 3039 Phone: (03) 9370 5522 Fax: (03) 9370 5533	SURVEY DATUM : A.H	H.D. & MGA	- City Council	LI
DATE		SCALES : AS SHOWN	@A1		

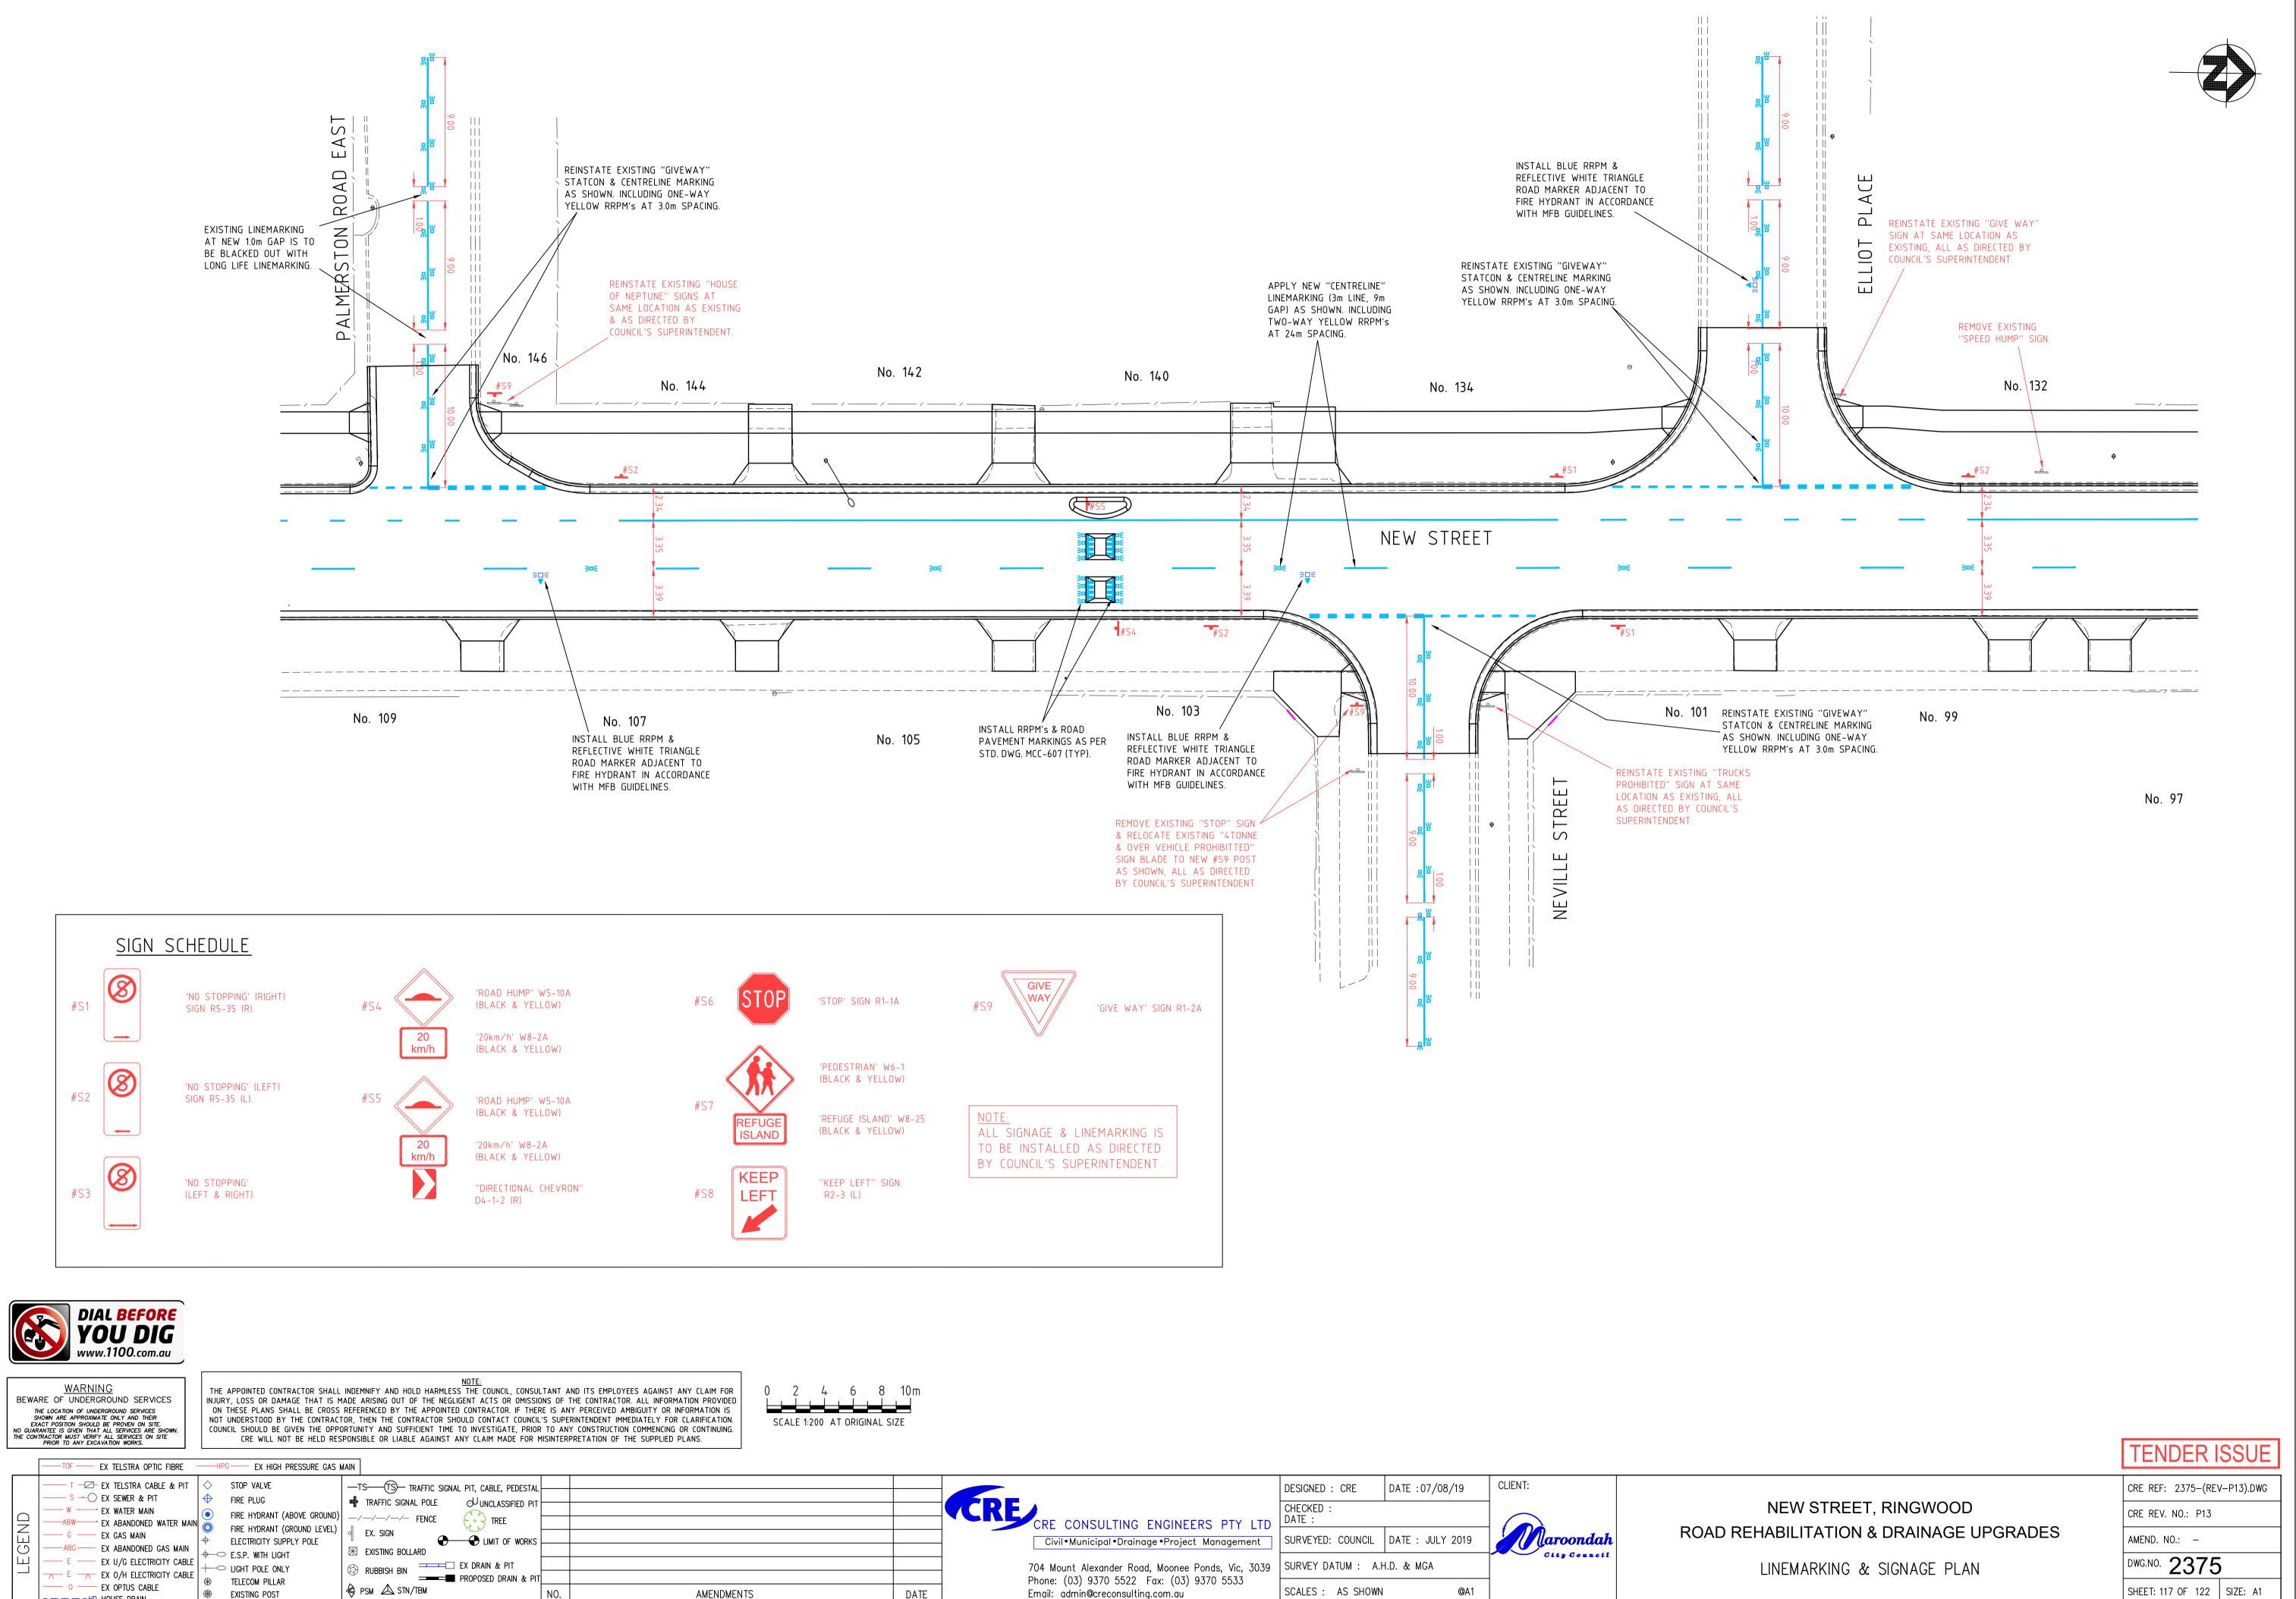


-----HD HOUSE DRAIN

		DESIGNED : CRE	DATE :07/08/19	CLIENT:	
	CRE CONSULTING ENGINEERS PTY LTD	CHECKED : DATE :			1
	Civil • Municipal • Drainage • Project Management	SURVEYED: COUNCIL	DATE : JULY 2019	Maroondah	ROAD REHA
		SURVEY DATUM : A.	H.D. & MGA	City Council	LI
DATE	Phone: (03) 9370 5522 Fax: (03) 9370 5533 Email: admin@creconsulting.com.au	SCALES : AS SHOWN	I @A1		


	TENDER ISSUE		
	CRE REF: 2375-(REV-P13).DWG		
EW STREET, RINGWOOD	CRE REV. NO.: P13		
BILITATION & DRAINAGE UPGRADES	AMEND. NO.: –		
IEMARKING & SIGNAGE PLAN	dwg.no. 2375		
	SHEET: 117 OF 122 SIZE: A1		

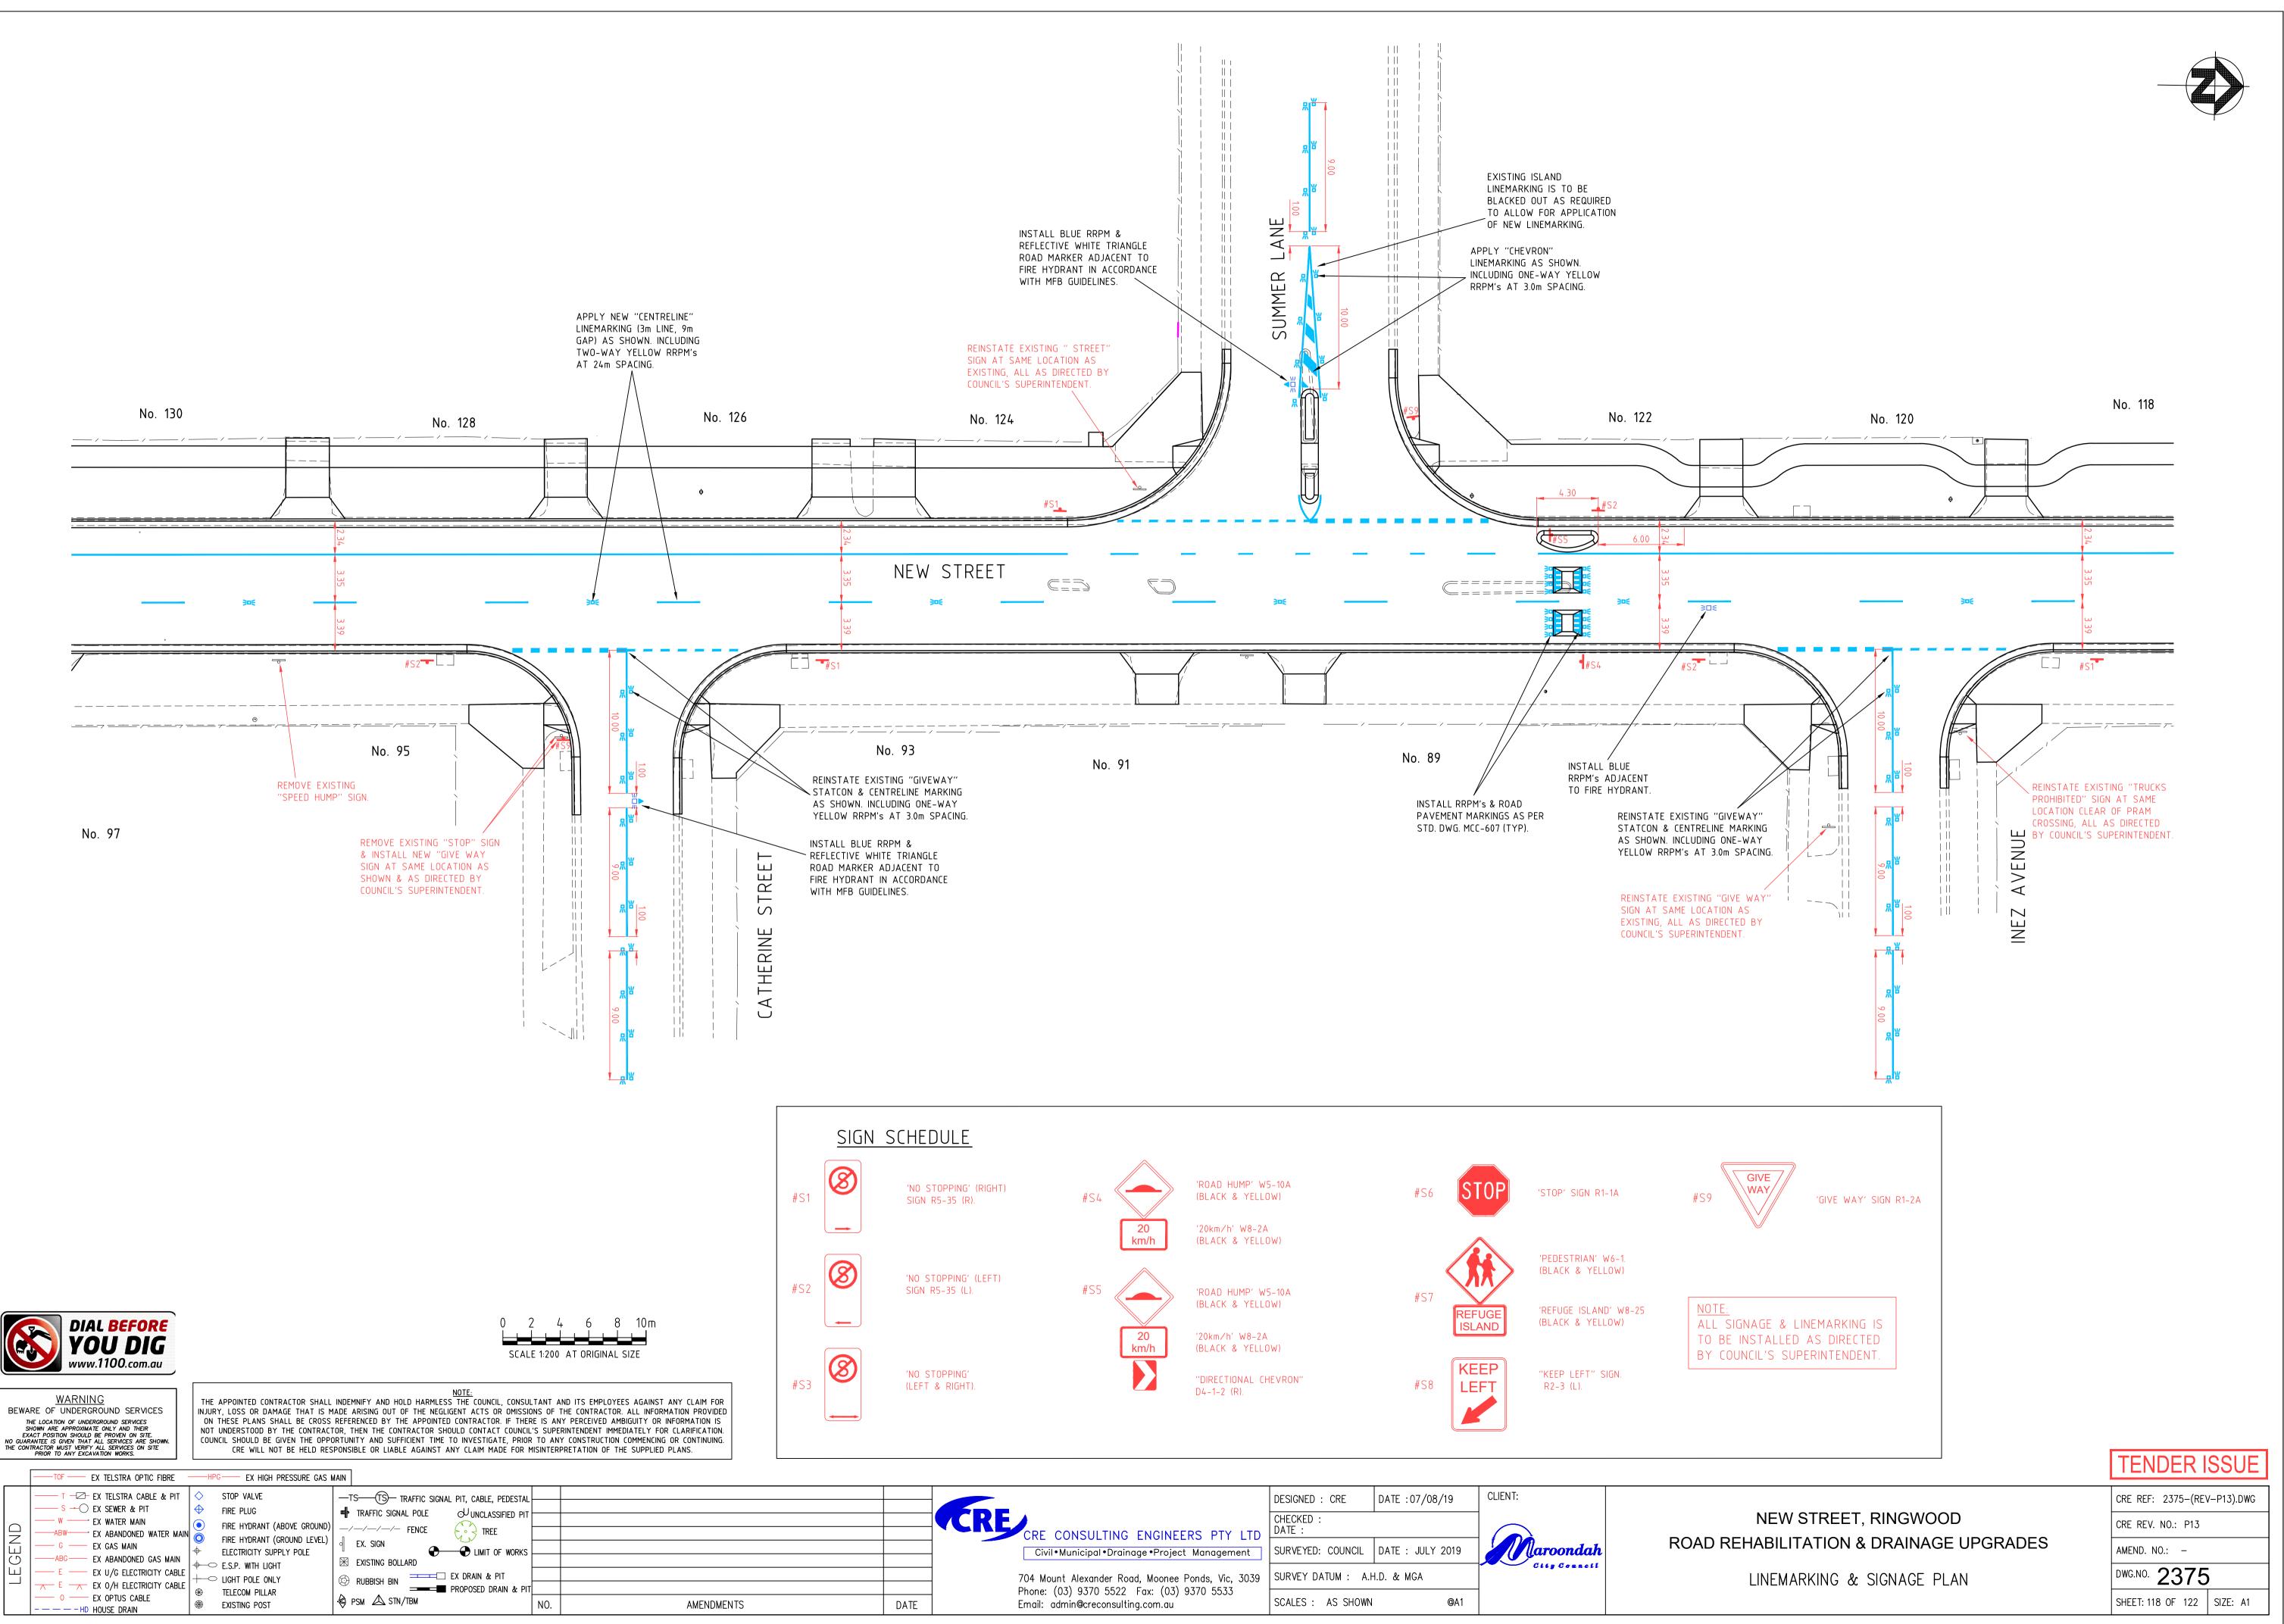


		DESIGNED : CRE	DATE :07/08/19	CLIENT:	
		CHECKED : DATE :			1
					ROAD REHA
	Civil • Municipal • Drainage • Project Management	SURVEYED: COUNCIL	DATE : JULY 2019	laroondah	
	704 Mount Alexander Road, Moonee Ponds, Vic, 3039	SURVEY DATUM : A.H	H.D. & MGA	City Council	11
	Phone: (03) 9370 5522 Fax: (03) 9370 5533				E
DATE	Email: admin@creconsulting.com.au	SCALES : AS SHOWN	@A1		

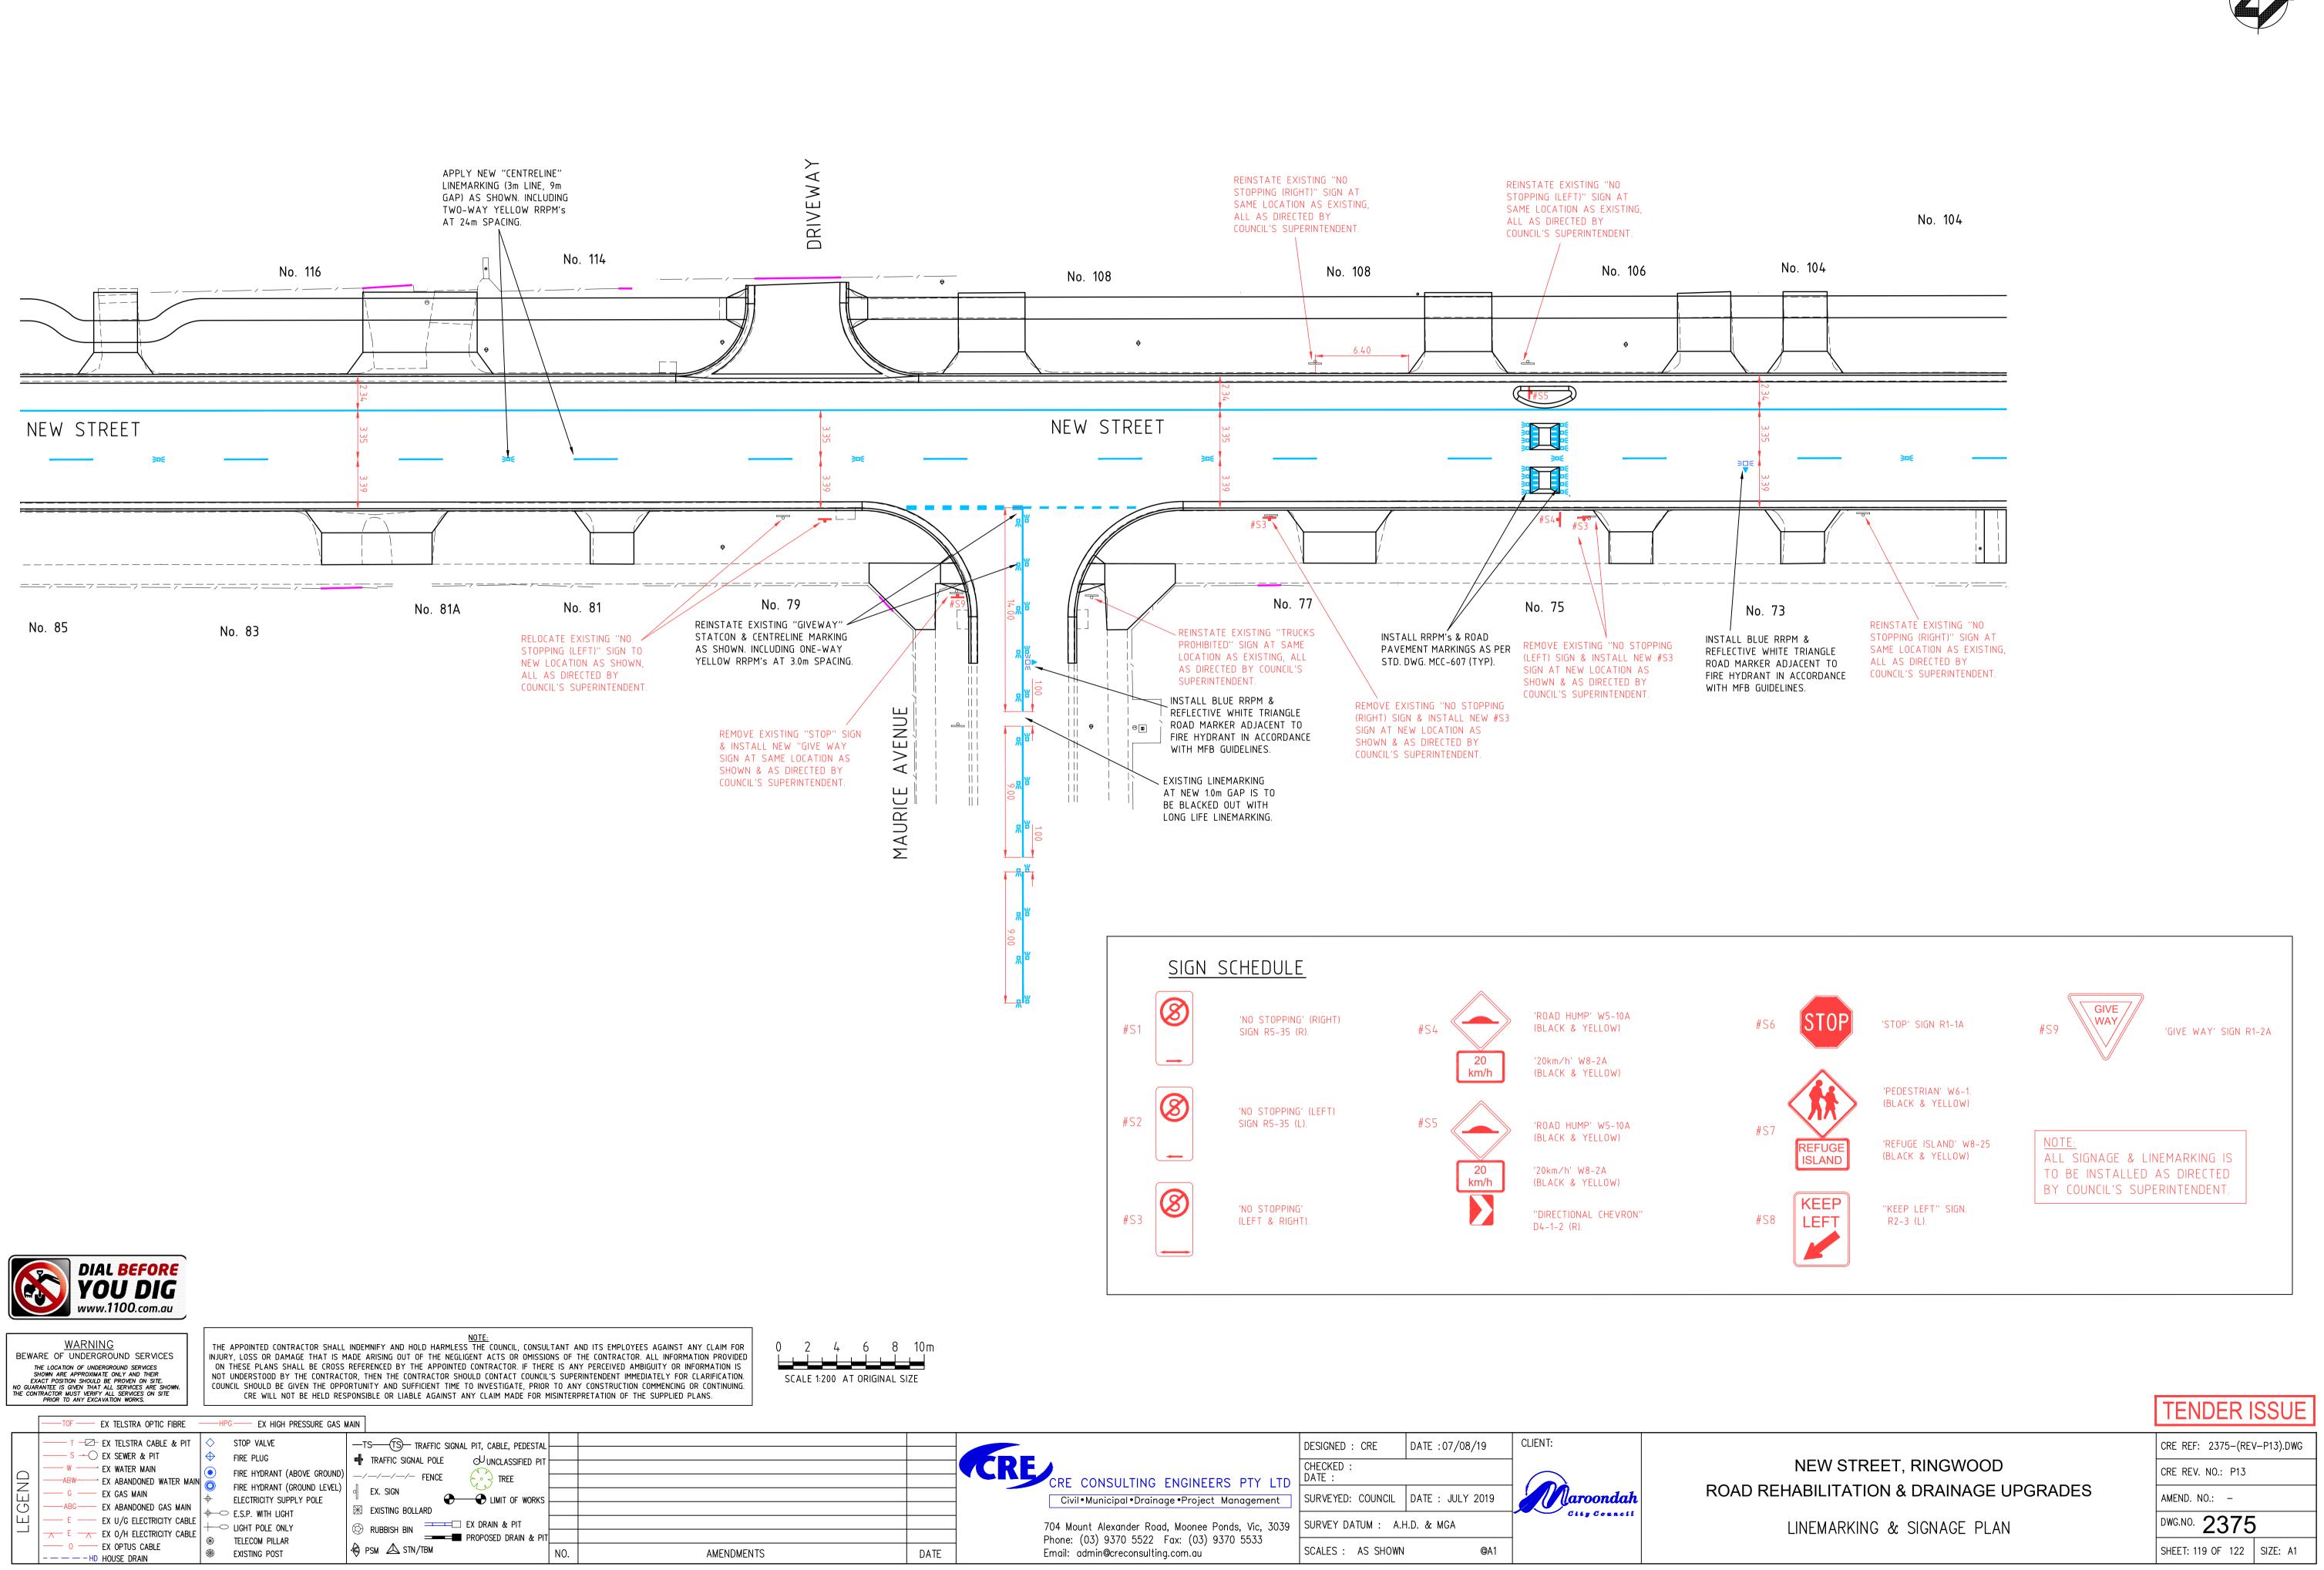

GINAL SIZE					
					TENDER ISSUE
	CRE CONSULTING ENGINEERS PTY LTD	DESIGNED : CRE DATE :07/08/19 CHECKED : DATE :	CLIENT:	NEW STREET, RINGWOOD	CRE REF: 2375-(REV-P13).DWG CRE REV. NO.: P13
	Civil•Municipal•Drainage•Project Management 704 Mount Alexander Road, Moonee Ponds, Vic, 3039		City Connell		amend. no.: - dwg.no. 2375
DATE	Phone: (03) 9370 5522 Fax: (03) 9370 5533 Email: admin@creconsulting.com.au	SCALES : AS SHOWN @A1		LINEMARKING & SIGNAGE PLAN	SHEET: 119 OF 122 SIZE: A1

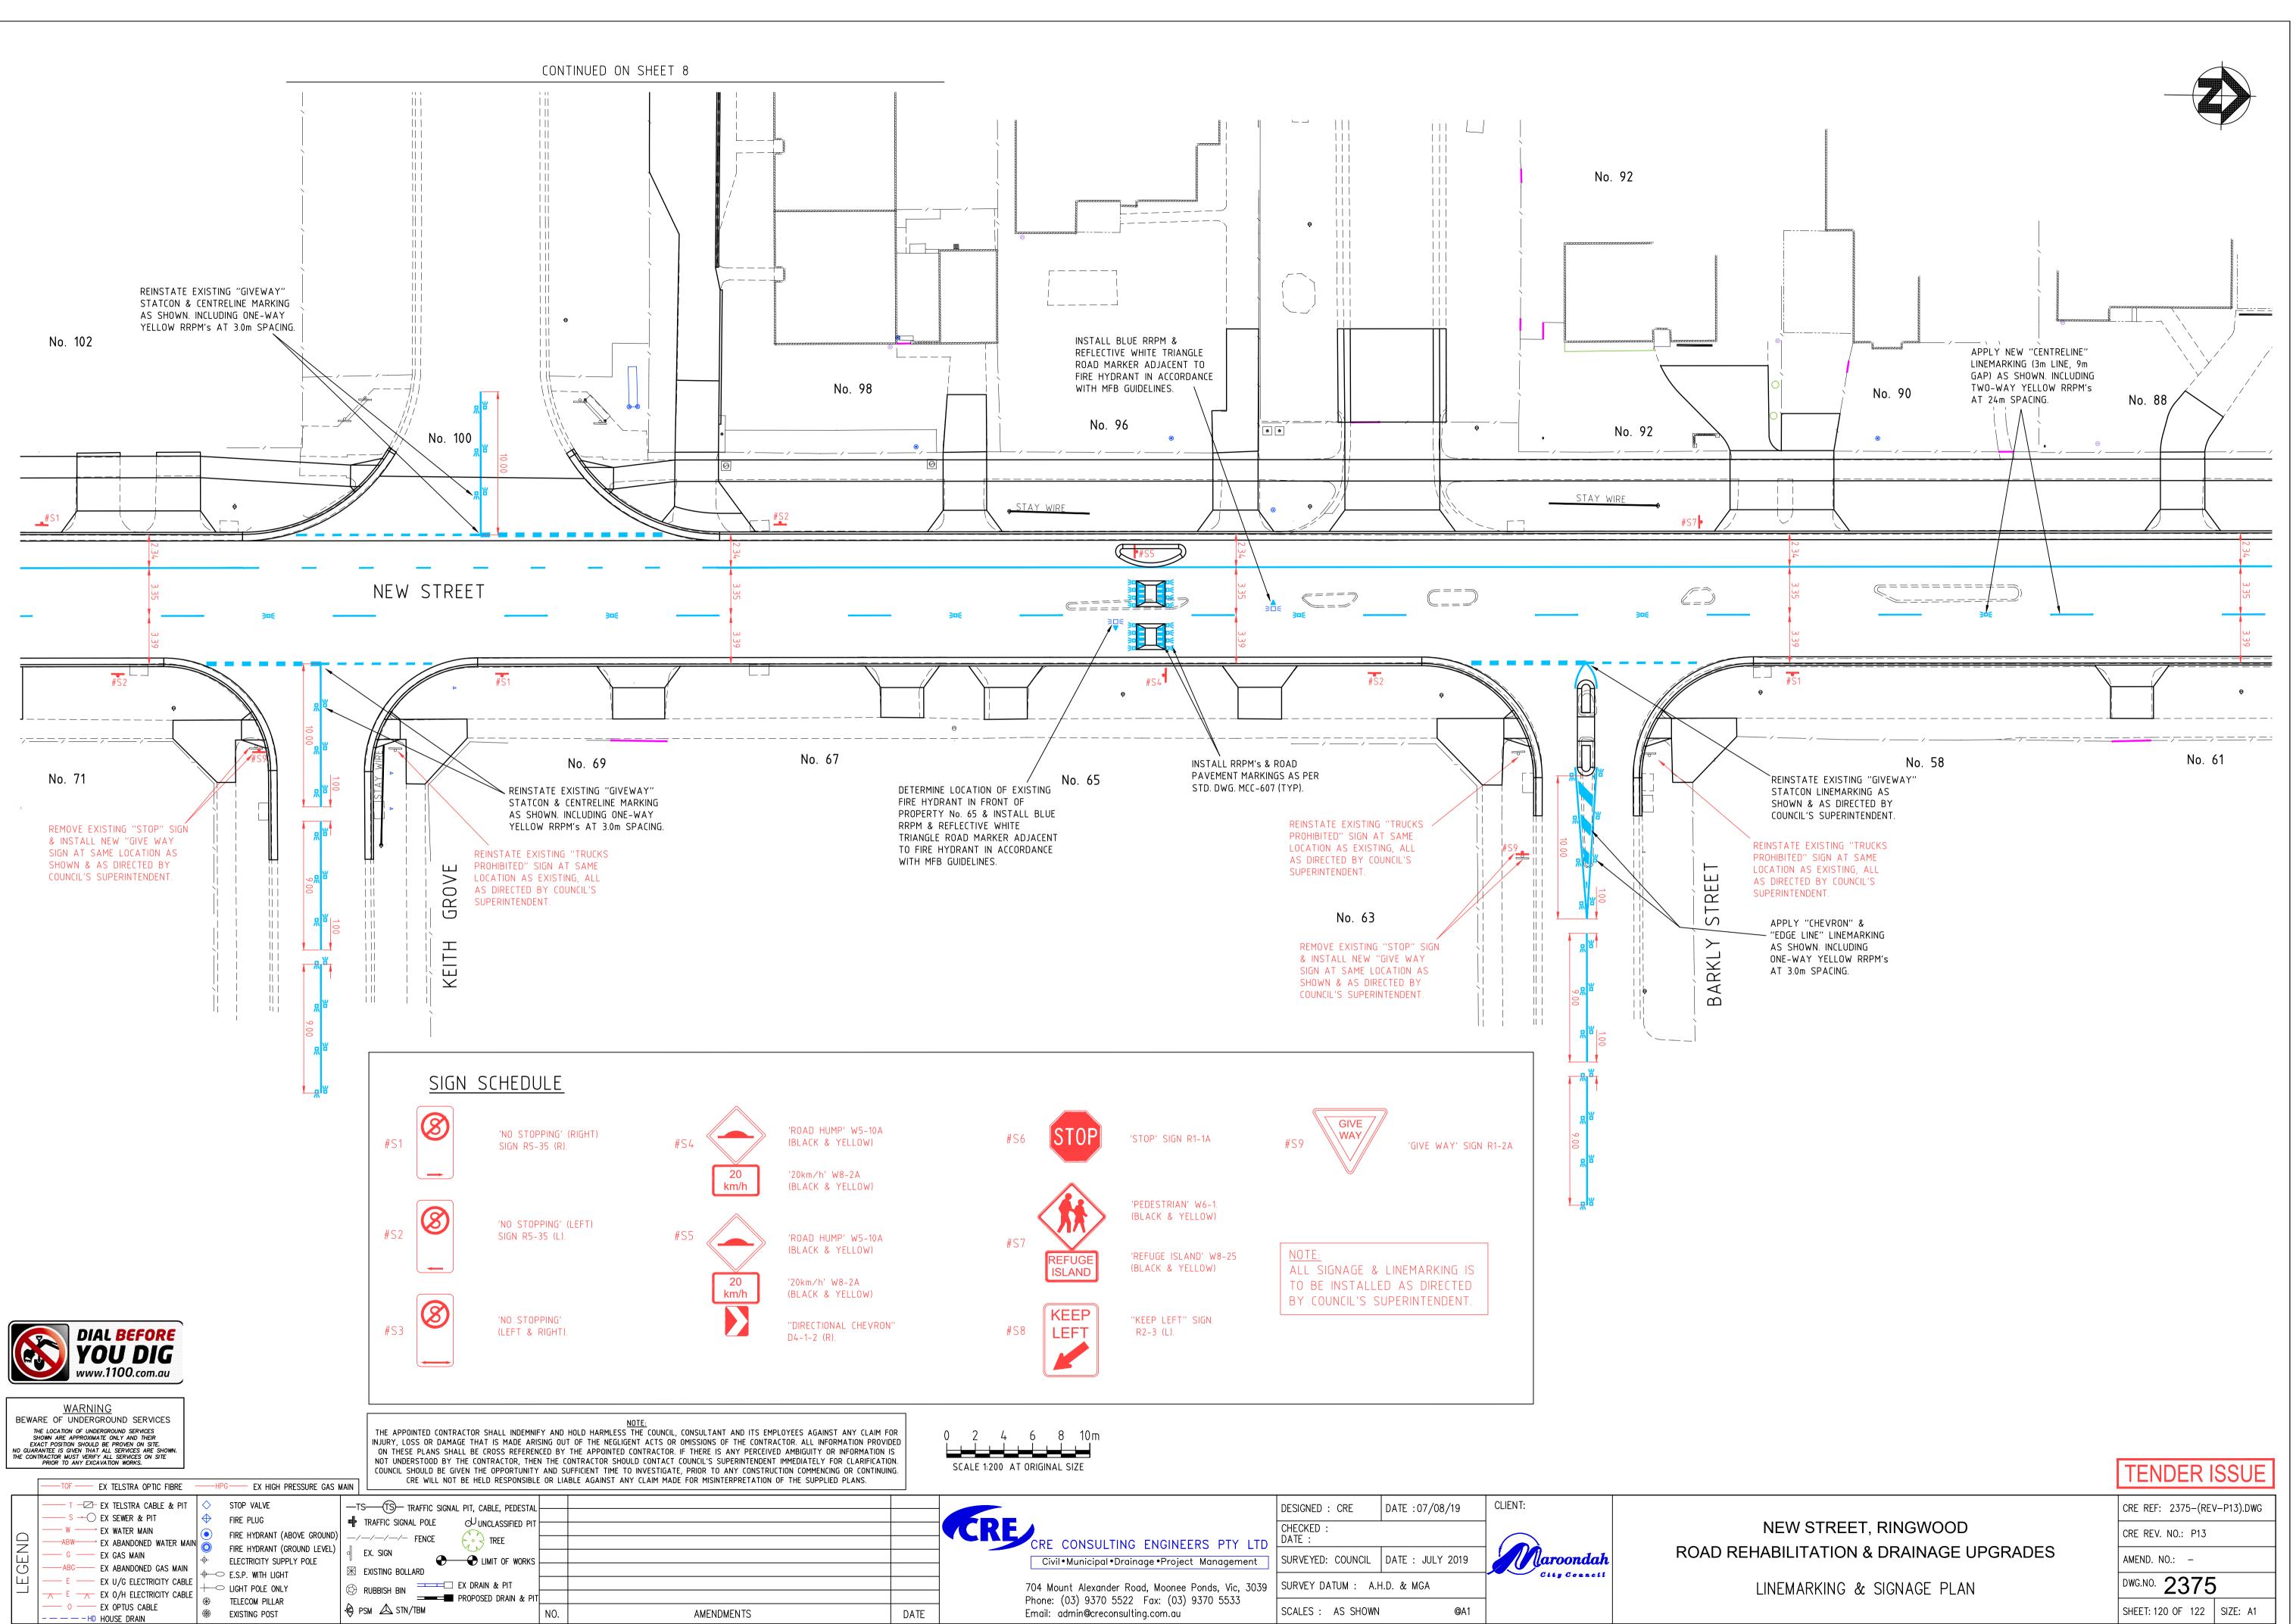

		DESIGNED : CRE	DATE :07/08/19	CLIENT:	
	CRE CONSULTING ENGINEERS PTY LTD	CHECKED : DATE :			
		SURVEYED: COUNCIL	DATE : JULY 2019	Maroondah	ROAD REH
		SURVEY DATUM : A.H	H.D. & MGA	City Council	L
DATE	Phone: (03) 9370 5522 Fax: (03) 9370 5533 Email: admin@creconsulting.com.au	SCALES : AS SHOWN	@A1		

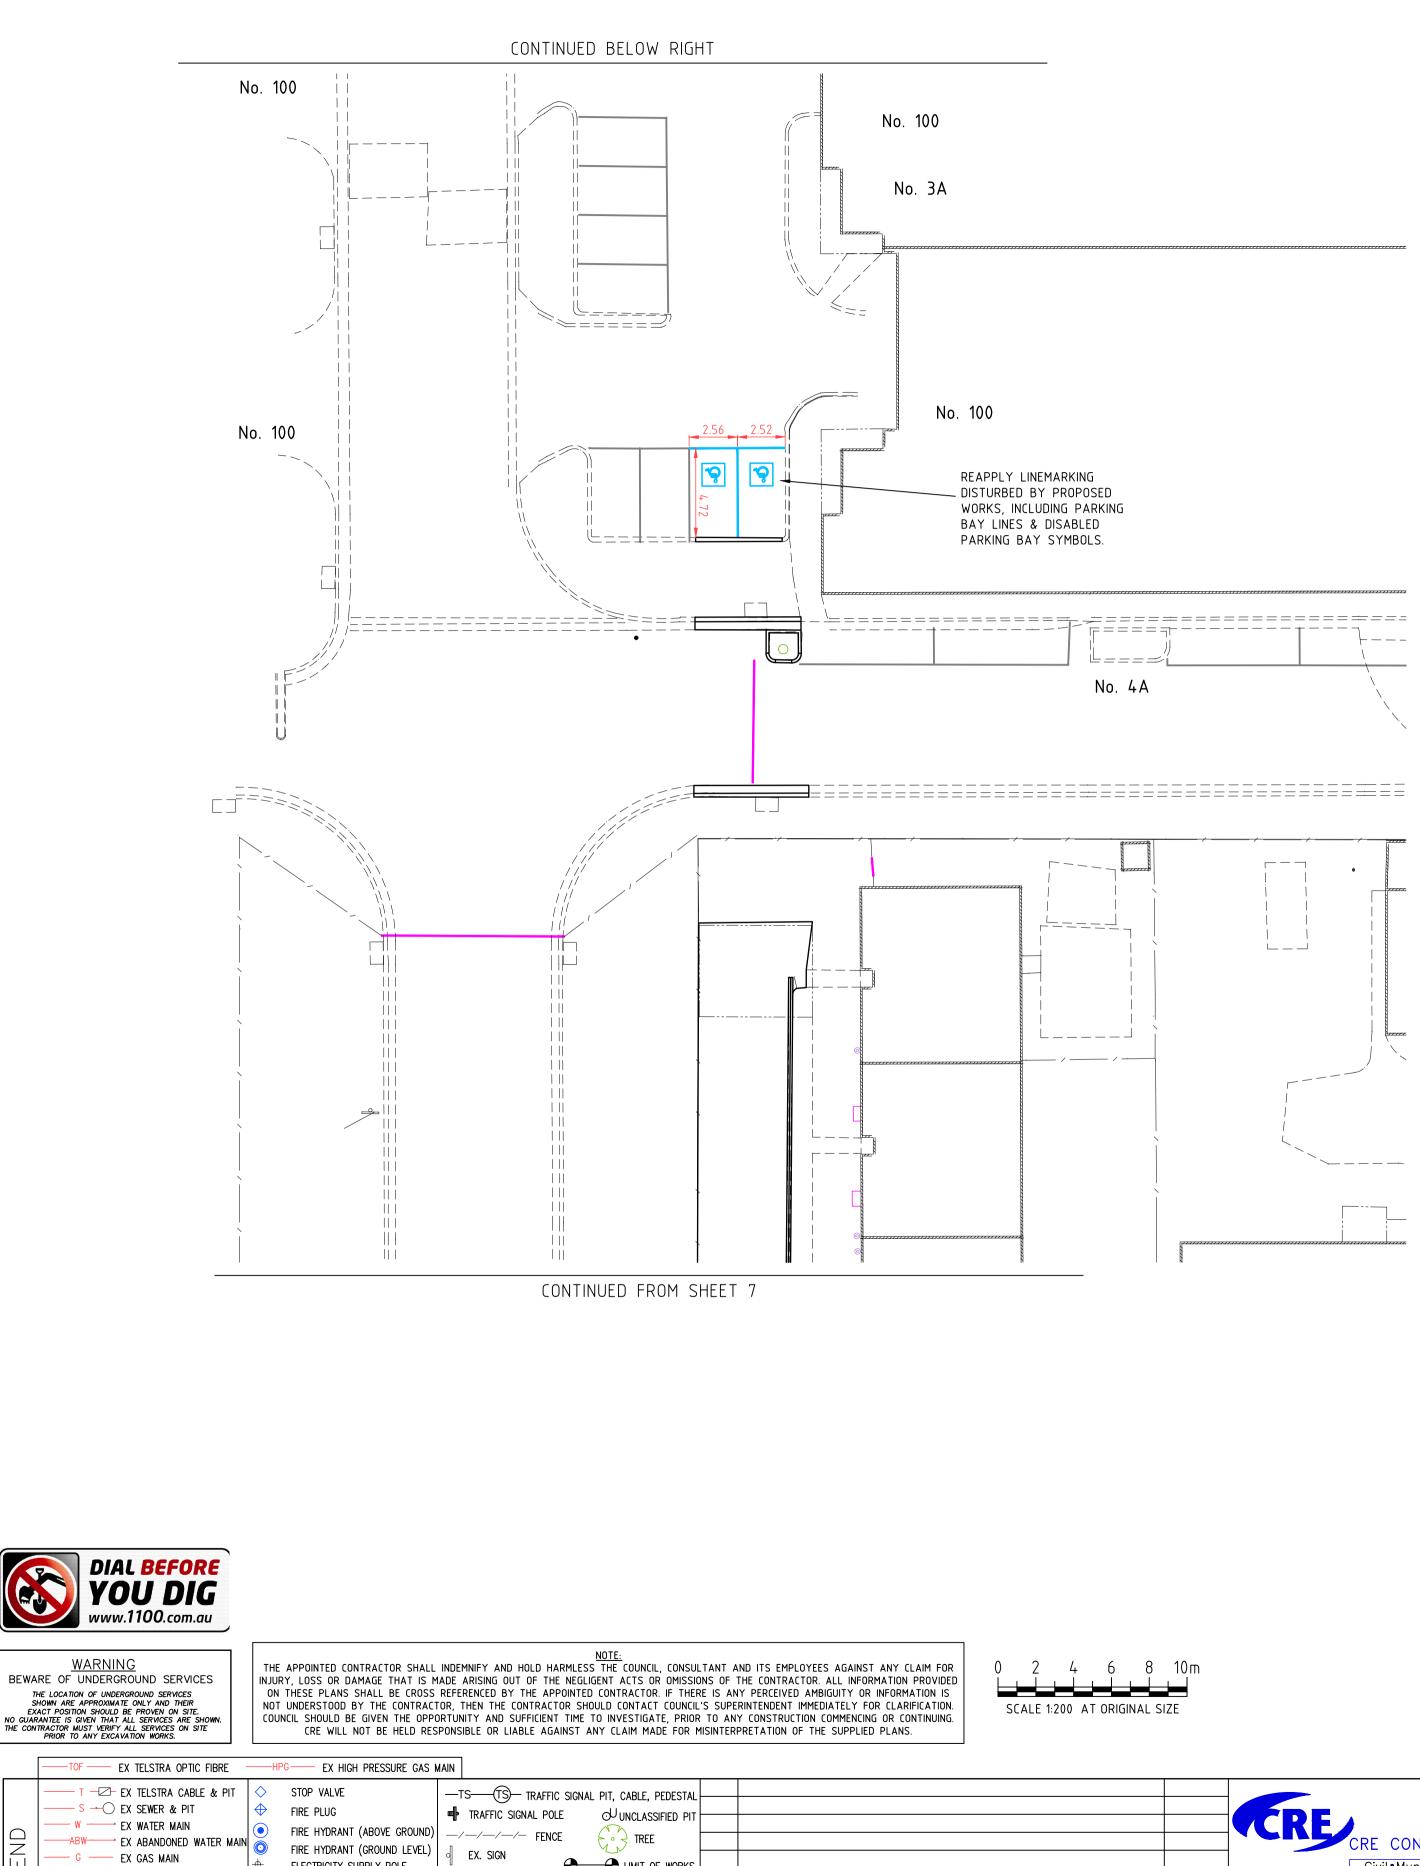

G ---- EX GAS MAIN

ABG EX ABANDONED GAS MAIN

ELECTRICITY SUPPLY POLE

EXISTING POST

LIMIT OF WORKS

| NO.

 RUBBISH BIN
 PROPOSED DRAIN & PIT____

🔀 EXISTING BOLLARD


😫 PSM 🛆 STN/TBM

END


C

AMENDMENTS



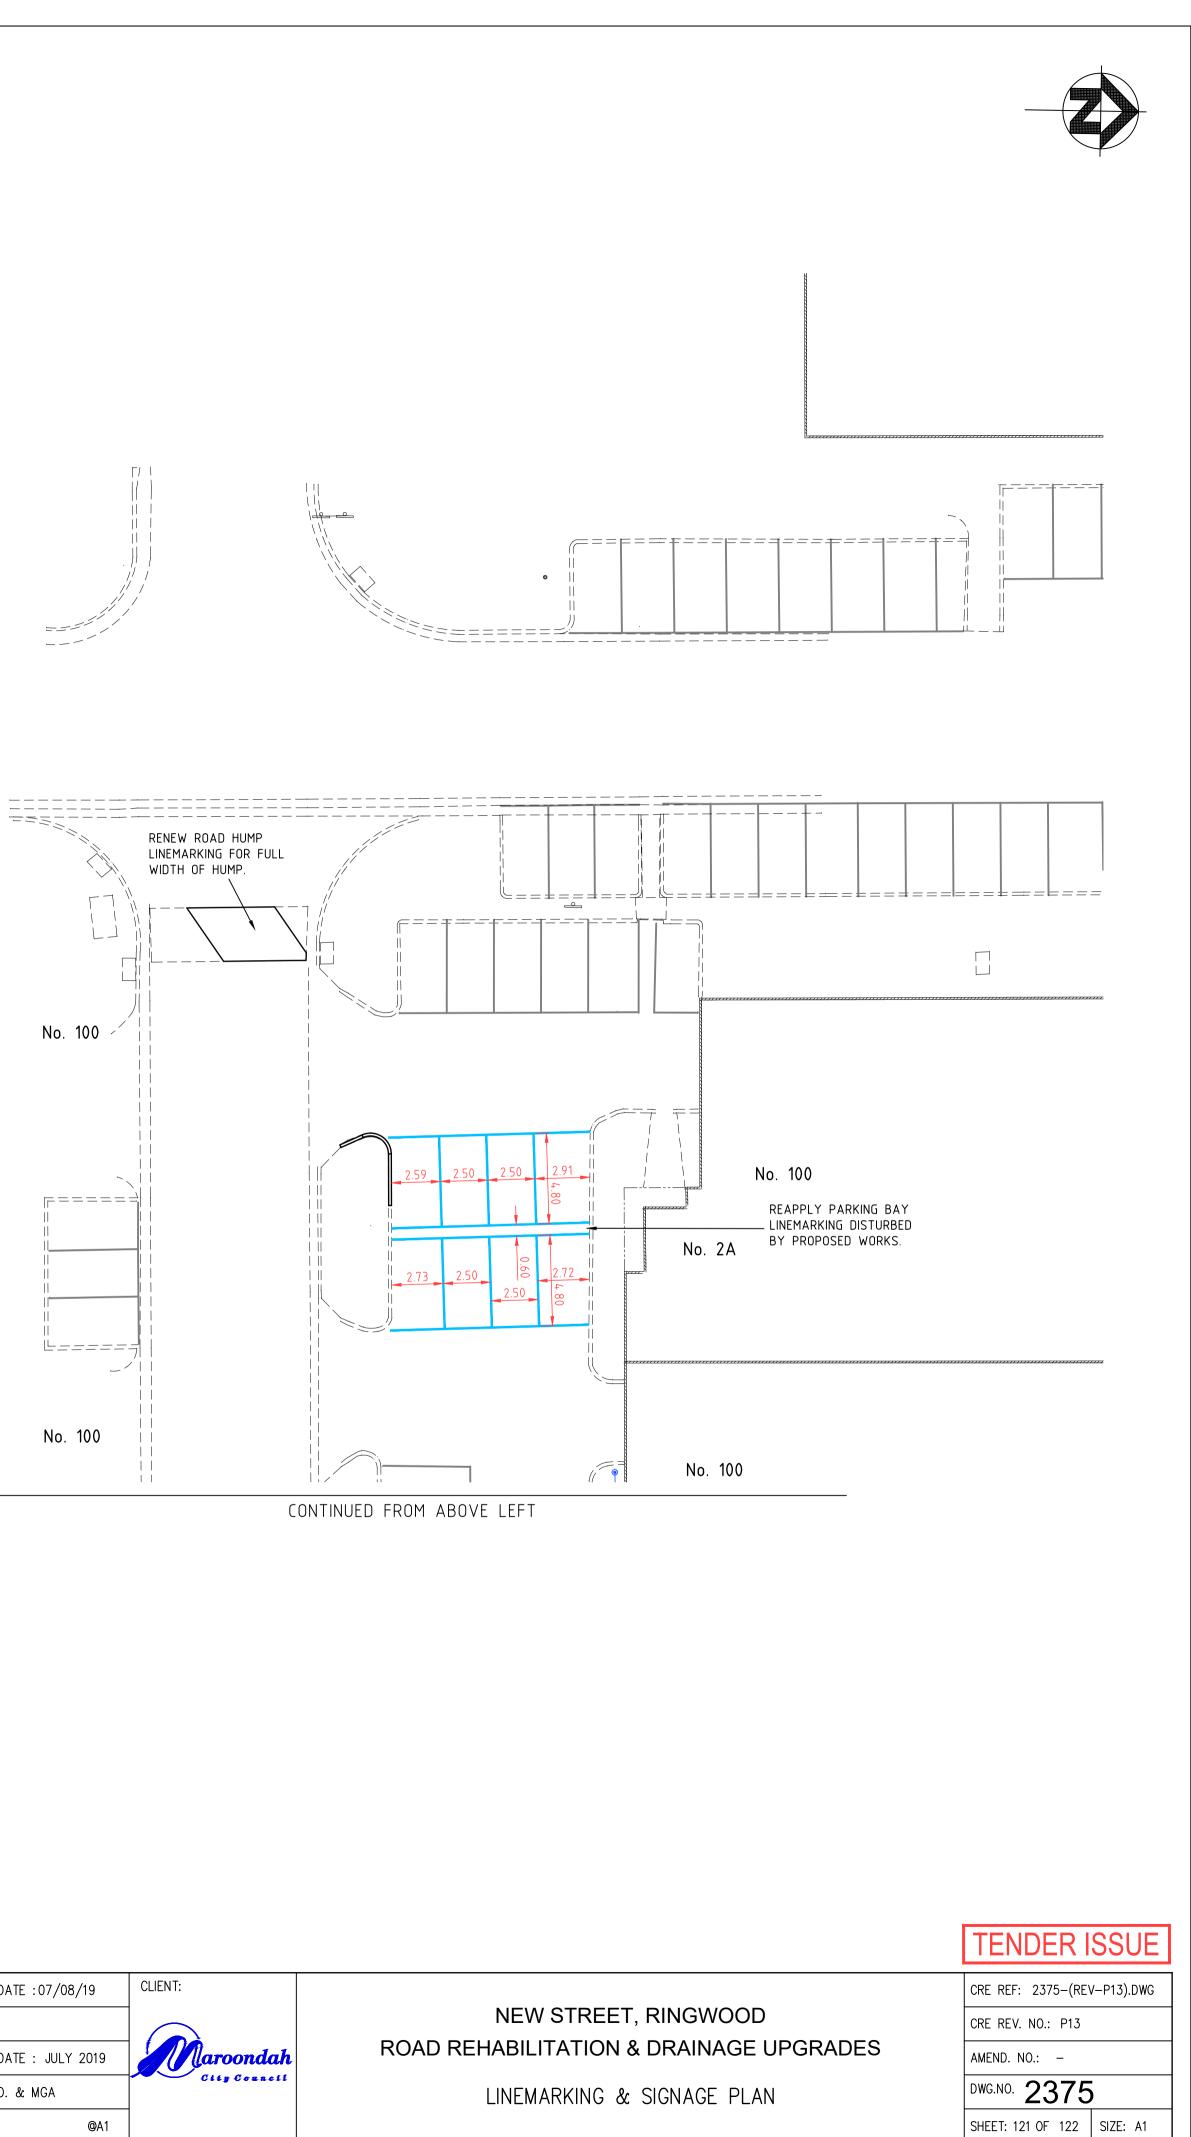

		DESIGNED : CRE	DATE :07/08/19	CLIENT:	
	CRE CONSULTING ENGINEERS PTY LTD	CHECKED : DATE :			1
		SURVEYED: COUNCIL	DATE : JULY 2019	Maroondah	ROAD REHA
		SURVEY DATUM : A.H	I.D. & MGA	City Council	LI
DATE	Phone: (03) 9370 5522 Fax: (03) 9370 5533 Email: admin@creconsulting.com.au	SCALES : AS SHOWN	@A1		

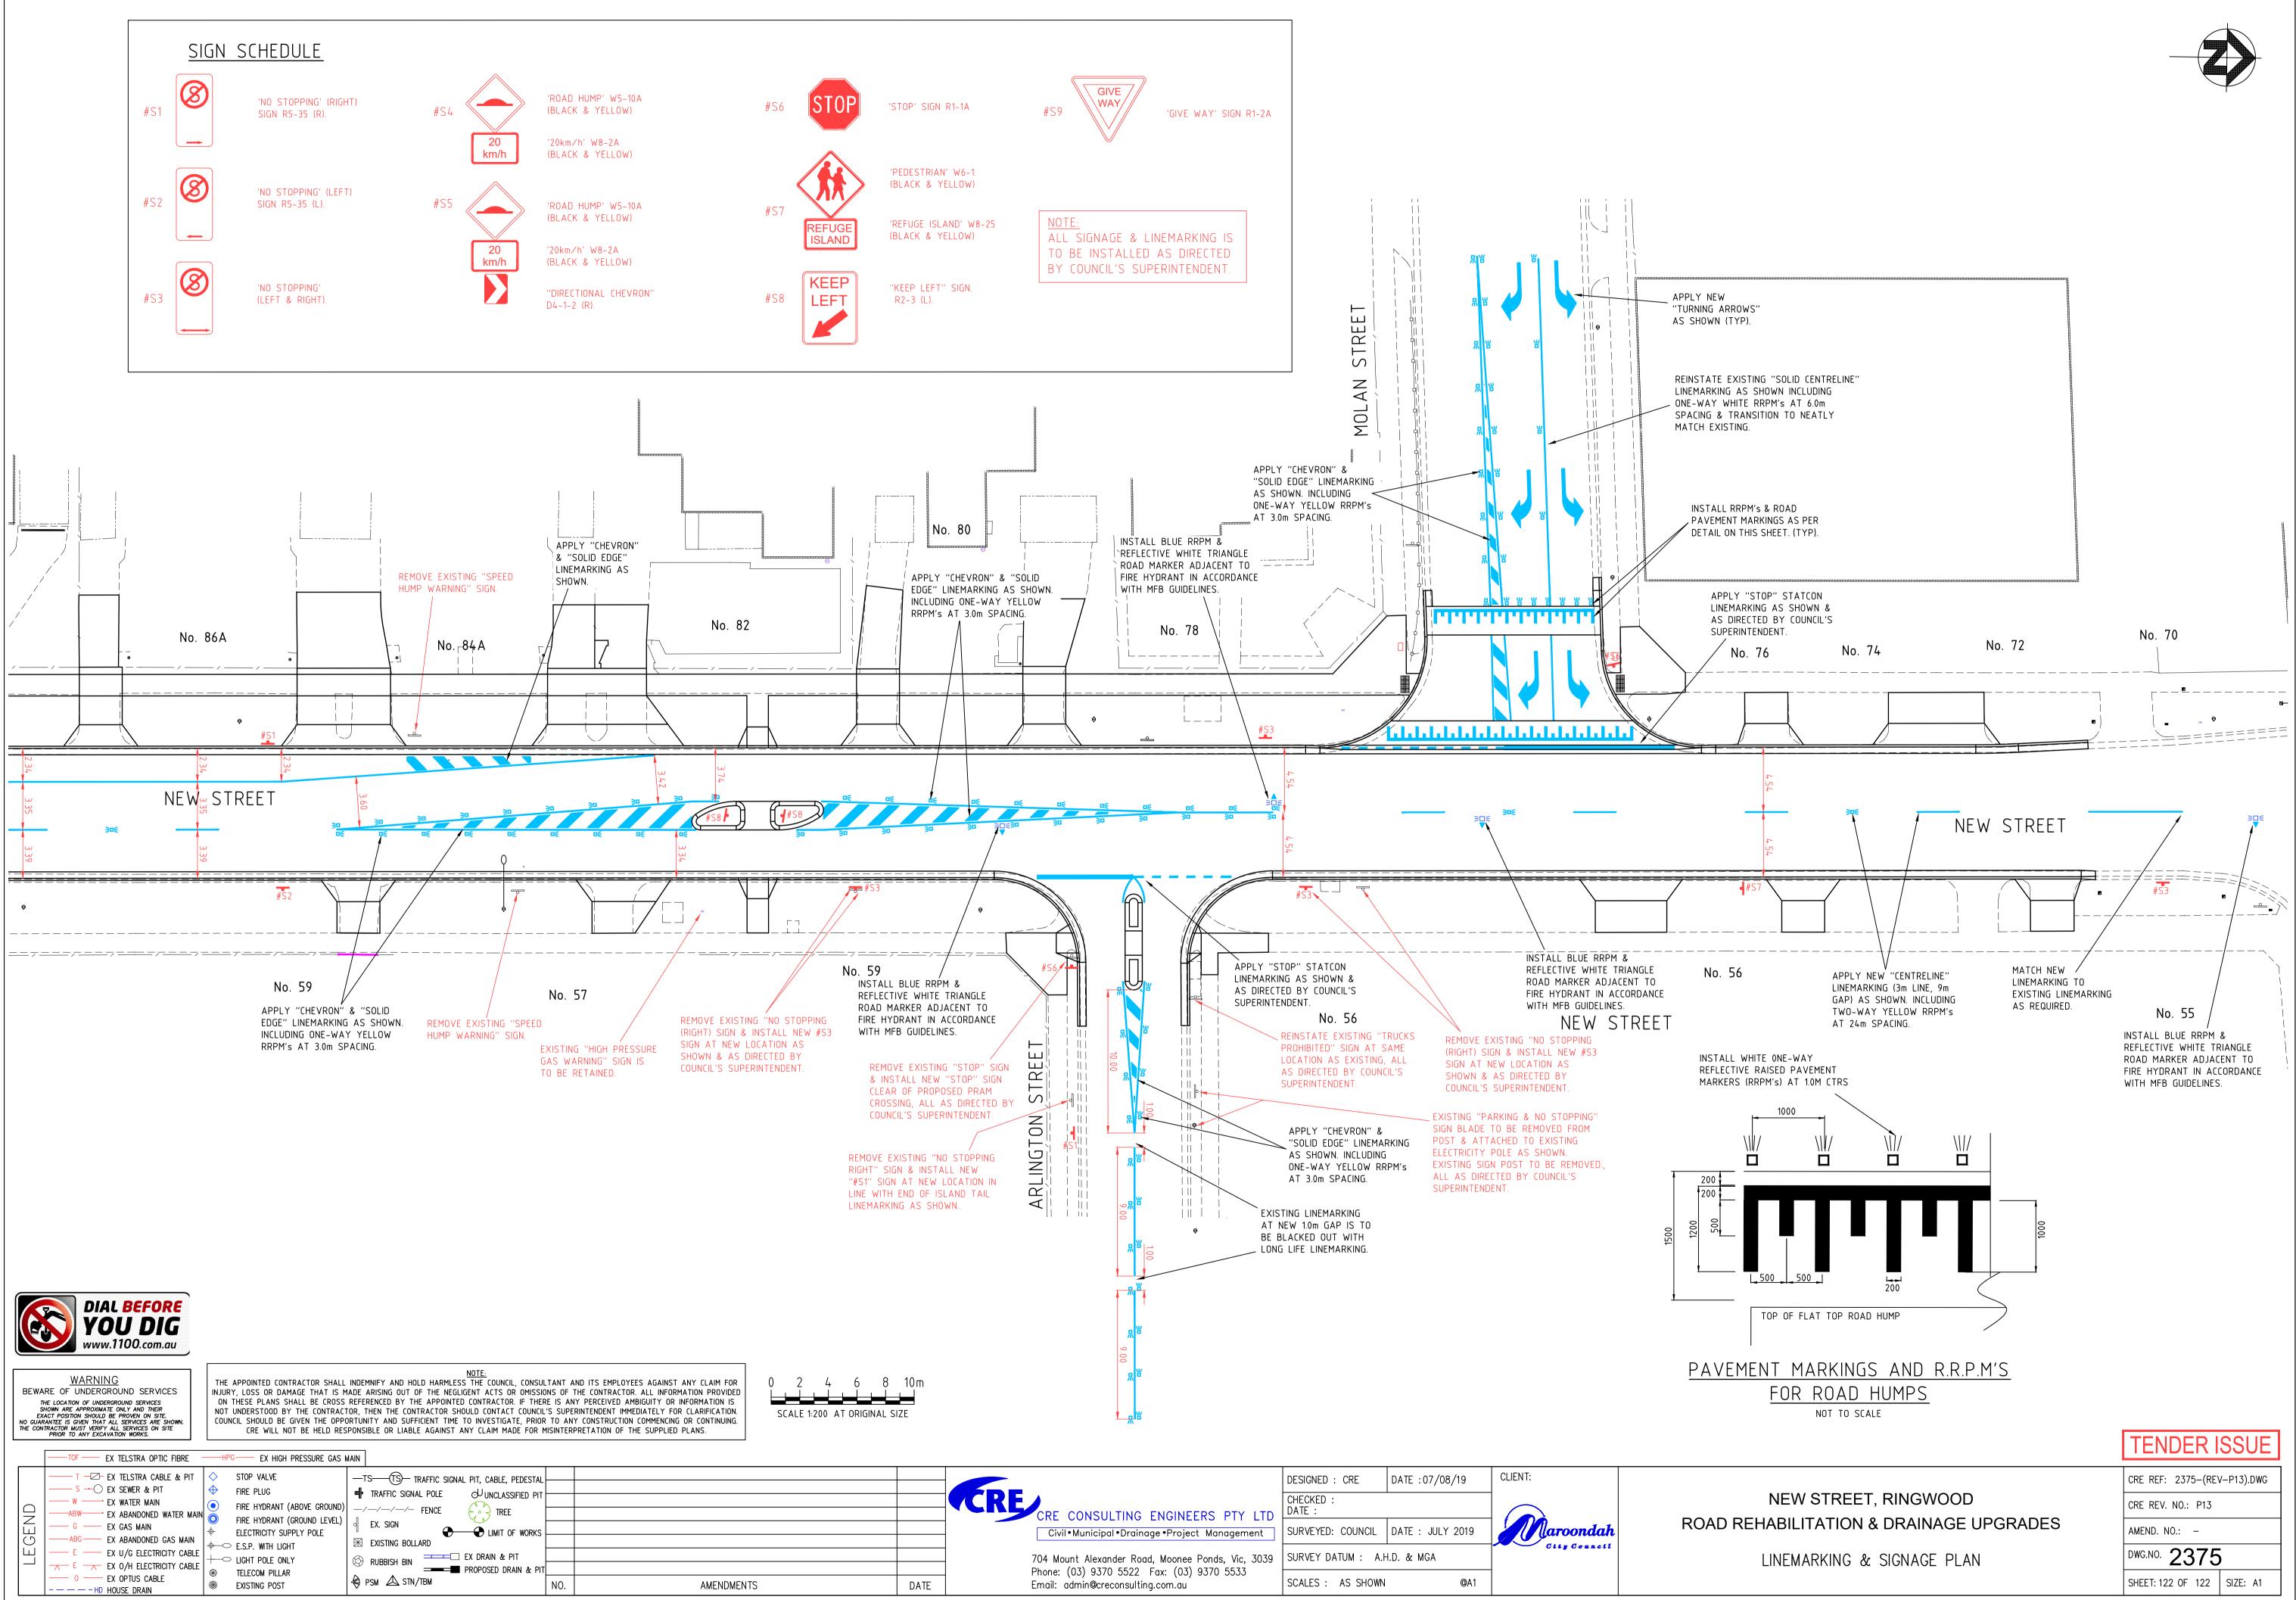

		DESIGNED : CRE	DATE :07/08/19	CLIENT:	
	CRE CONSULTING ENGINEERS PTY LTD	CHECKED : DATE :			N
		SURVEYED: COUNCIL	DATE : JULY 2019	Maroondah	ROAD REHA
	704 Mount Alexander Road, Moonee Ponds, Vic, 3039	SURVEY DATUM : A.H	I.D. & MGA	City Council	LIN
DATE	Phone: (03) 9370 5522 Fax: (03) 9370 5533 Email: admin@creconsulting.com.au	SCALES : AS SHOWN	@A1		