


TYPICAL ROAD WIDENING CONSTRUCTION DETAILS WHERE OVERLAY OF EXISTING SURFACE **NOT** REQUIRED



TYPICAL ROAD WIDENING CONSTRUCTION DETAILS WHERE OVERLAY OF EXISTING SURFACE **IS** REQUIRED

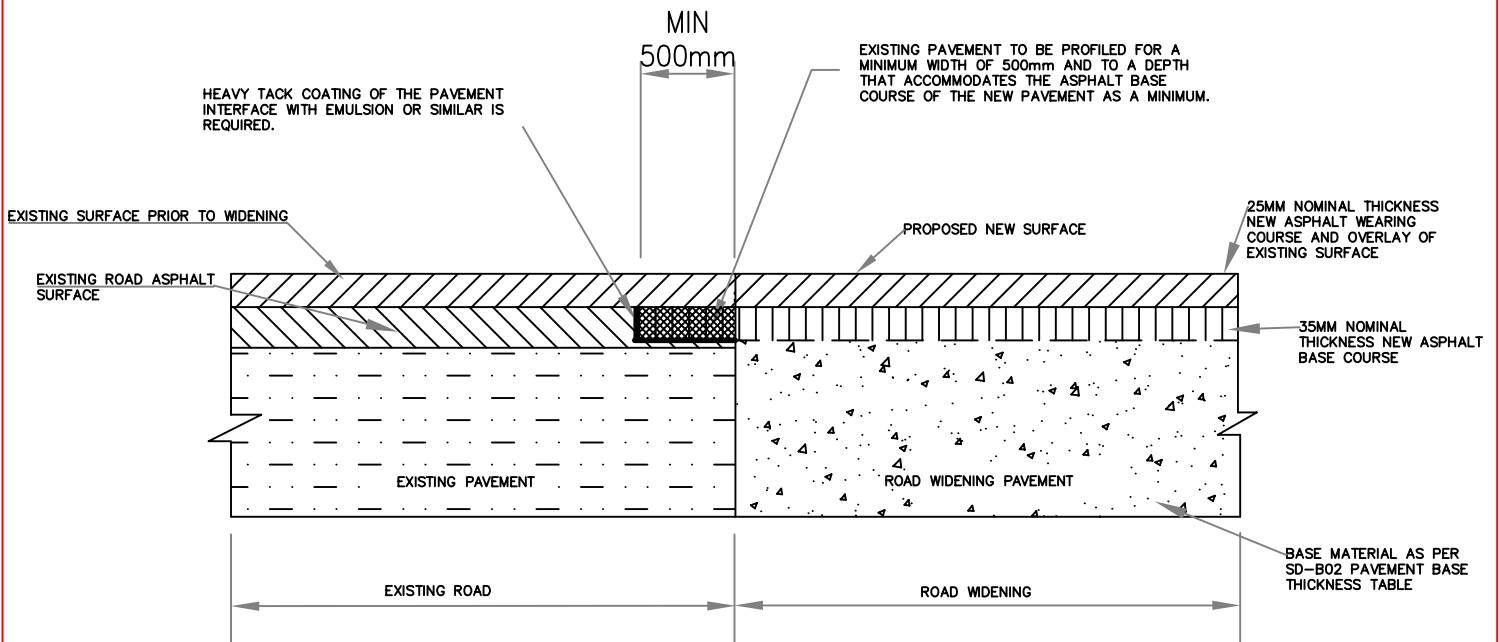

TITLE:

TYPICAL ROAD WIDENING DETAIL

APPROVED: A.TAYLOR

REV D

DATE: OCTOBER 2011

DRAWING No.:

SD-B03

SHEET : 1 of 1

DESIGNED: D. RUFFLE CHECKED: D. HAIR

For Further Enquiries Contact Maroondah's Engineering and Infrastructure Department on 9298 4292