
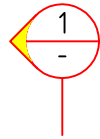



9mm DIA. M.S. BARS,
25mm COVER TO EXTEND
150mm BEYOND EACH
END OF LINTEL

NOTE:
ALL DIMENSIONS IN mm

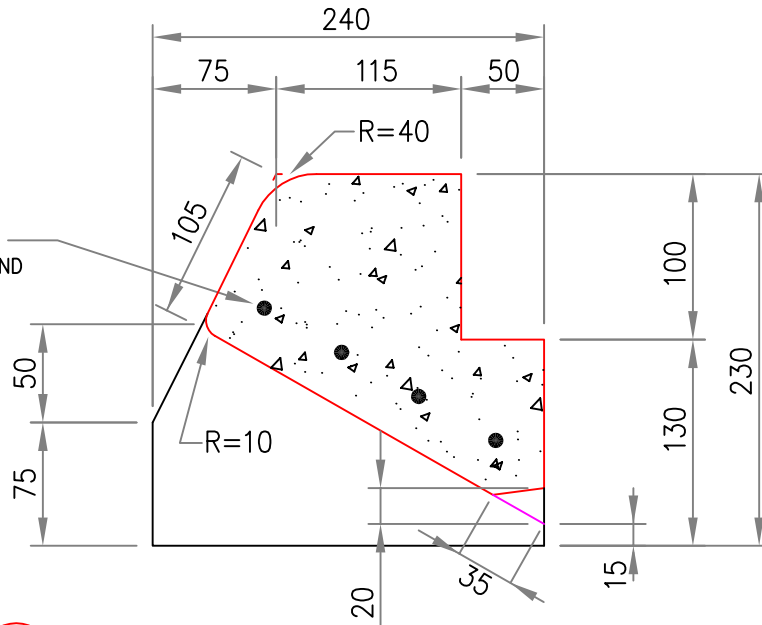


SECTION 1

PRECAST LINTEL - TYPE 1

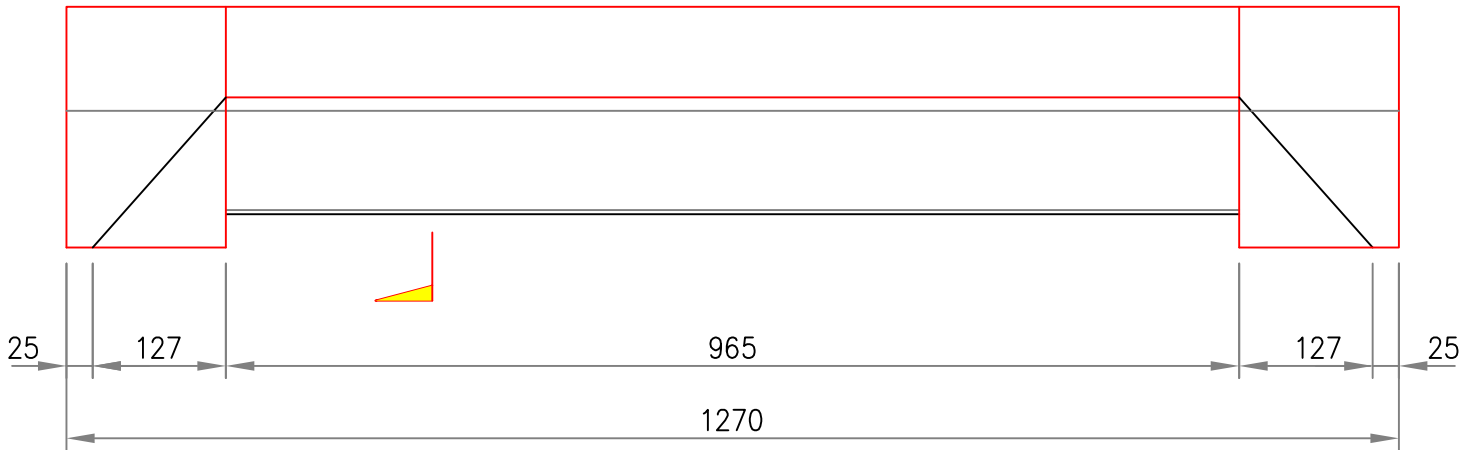

TYPICAL PRECAST LINTEL - ELEVATION

SCALE : N.T.S. (REINFORCEMENT NOT SHOWN)

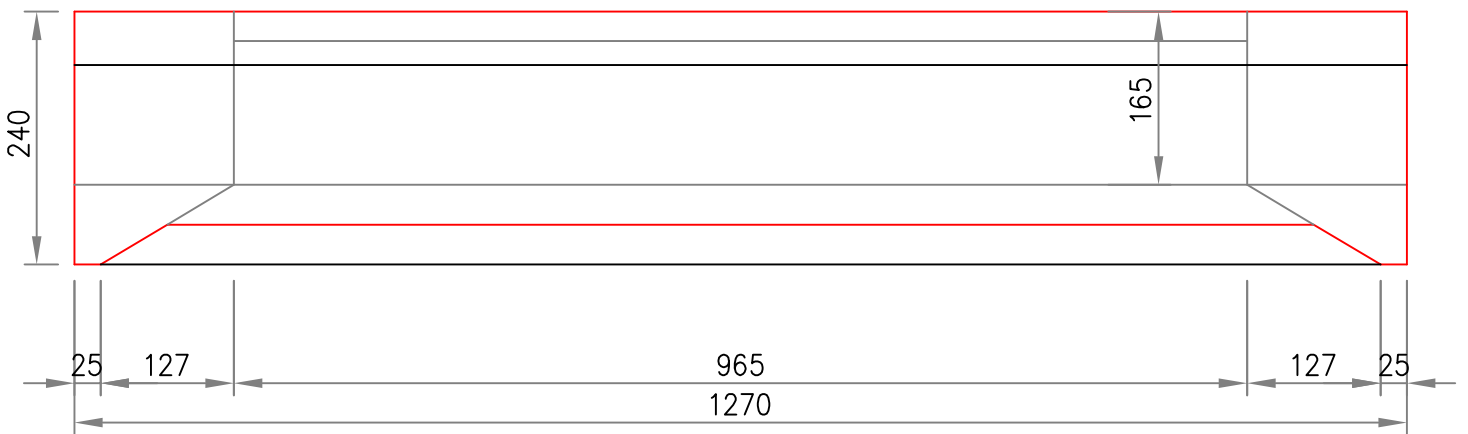

TYPICAL PRECAST LINTEL - PLAN

SCALE : N.T.S. (REINFORCEMENT NOT SHOWN)



TITLE:

PRECAST LINTEL TYPE 1:
SINGLE SIDE ENTRY PIT

APPROVED: A.TAYLOR

REV D

DATE: OCTOBER 2011

DRAWING No.:

SD-D10

SHEET : 1 of 1

DESIGNED: D. RUFFLE CHECKED: D. HAIR

For Further Enquiries Contact Maroondah's Engineering and Infrastructure Department on 9298 4292