


30mm DEEP x 1000mm WIDE CHASE AROUND RAISED PAVEMENT IN EXISTING WEARING COARSE TO ALLOW FEATHERING OF NEW ASPHALT TO EXISTING

WHITE PAVEMENT REFLECTORS AT EQUAL SPACING TO MATCH MAJOR PIANO KEYS


WHITE THERMOPLASTIC MARKINGS, SIMILAR TO ROAD HUMP, WITH GLASS BEADS.
LINEMARKING REFER TO SD-G04C

PLAN

NOTE :- FOR SIGNAGE DETAILS REFER TO SD-G06
 - ASPHALT 10mm TYPE N or H
 - ALL DIMENSIONS IN mm

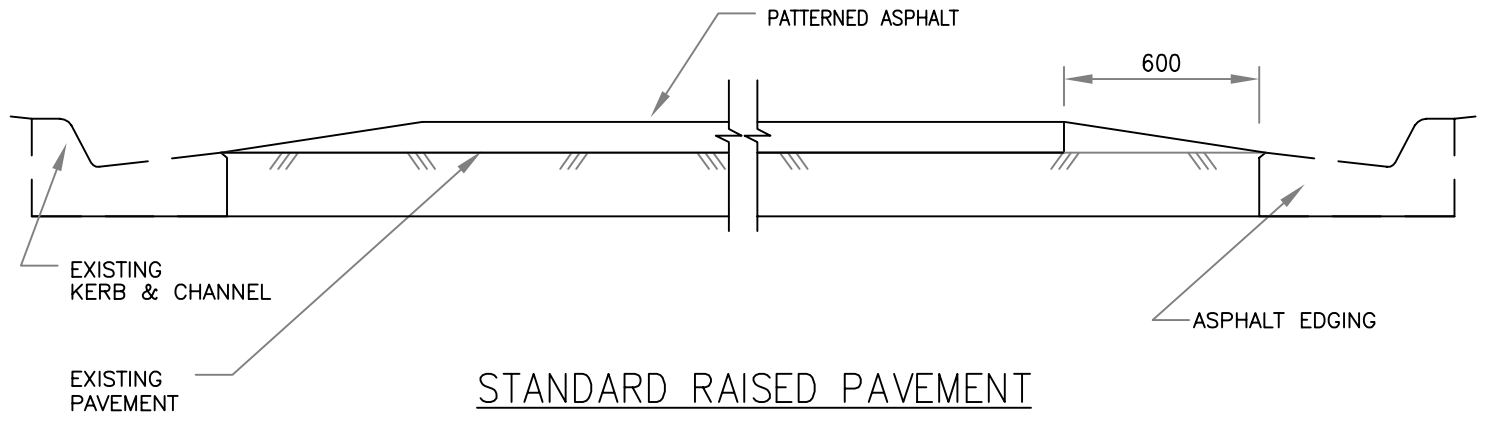

STANDARD RAISED PAVEMENT

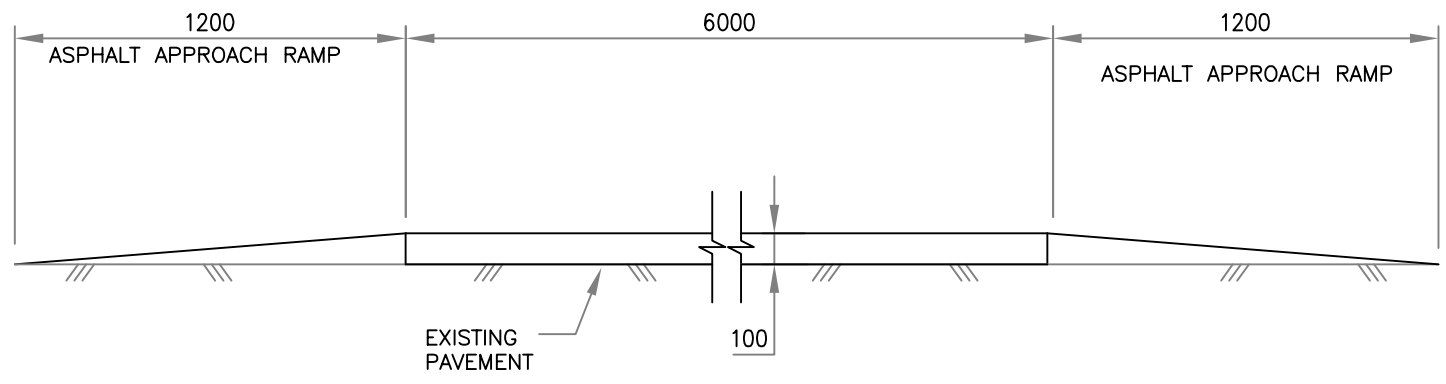

TITLE:
**TYPE B- LOW VOLUME ROAD
 RAISED PAVEMENT
 STANDARD DETAILS**

APPROVED: A.TAYLOR
REV D
DATE: OCTOBER 2011
DRAWING No.:
SD-G04B
SHEET : 1 of 1