


HUMP 3.70 metres x 100mm  
 RADIUS 17.16 metres

l (m)	0	0.1	0.2	0.3	0.4	0.5	0.6	0.7	0.8	0.9	1.0	1.1	1.2	1.3	1.4	1.5	1.6	1.7	1.8
h (mm)	100	100	99	97	95	93	90	86	81	76	71	65	58	51	43	34	25	16	5

ROAD HUMPS PROFILE

SCALE : N.T.S

NOTE : - ROAD HUMPS TO CONSIST OF ASPHALT 10mm TYPE N or H  
 - ALL DIMENSIONS IN mm

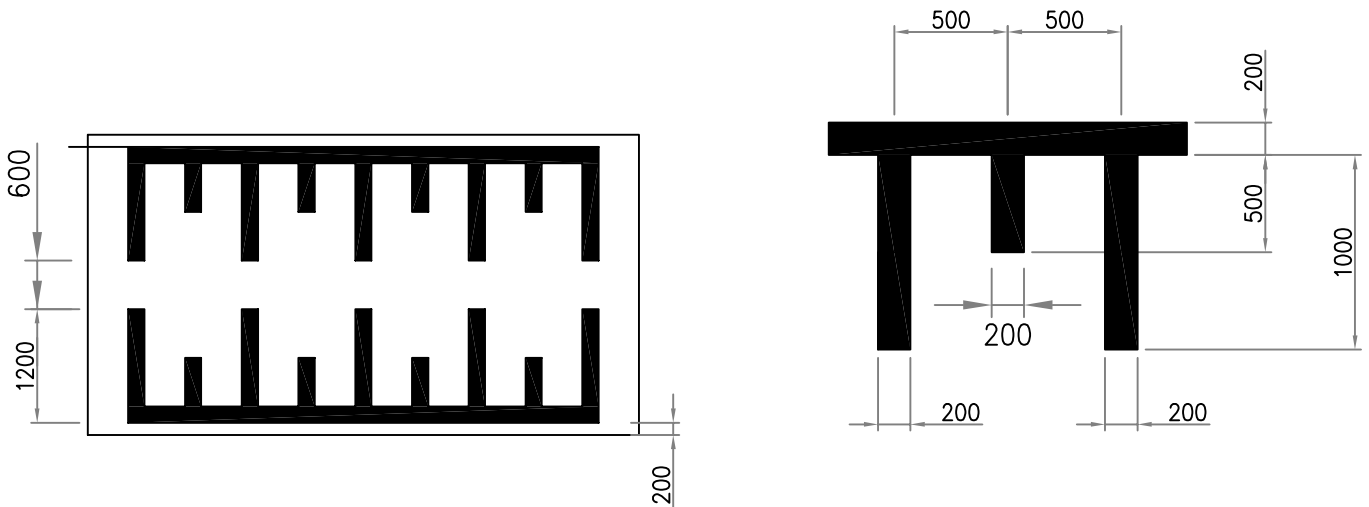

ROAD HUMPS PAVEMENT MARKING DETAILS



TITLE:

ROAD HUMPS  
 (WATTS PROFILE)  
 STANDARD DETAILS

APPROVED: A.TAYLOR

REV | D

DATE: OCTOBER 2011

DRAWING No.:

SD-G05

SHEET : 1 of 1