




ROAD

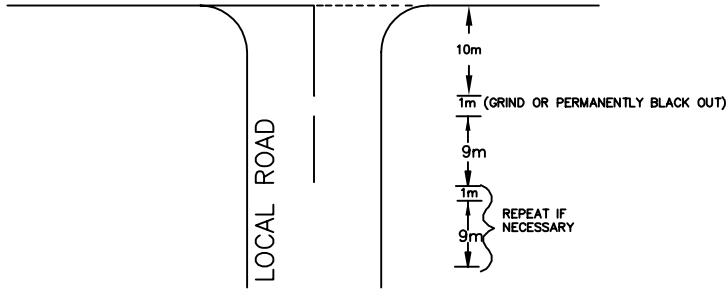


ROAD

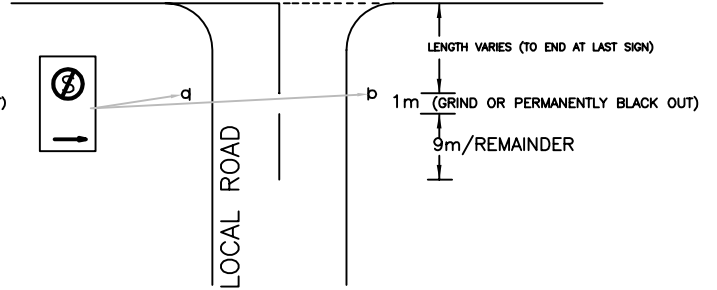


ROAD

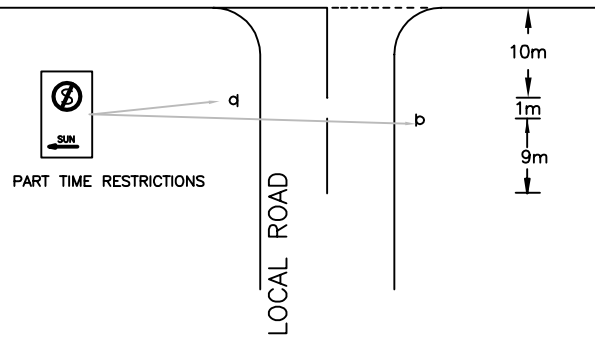

ROAD

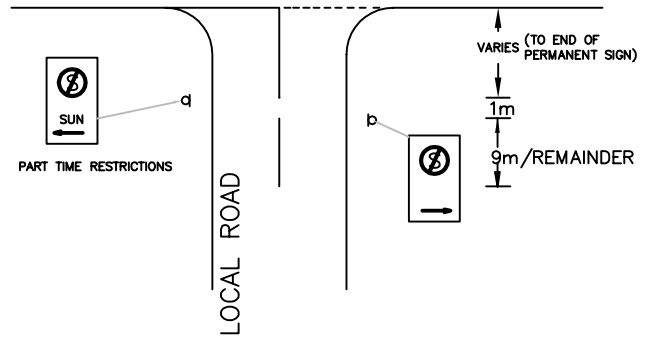

INTERSECTION SIGNAGE

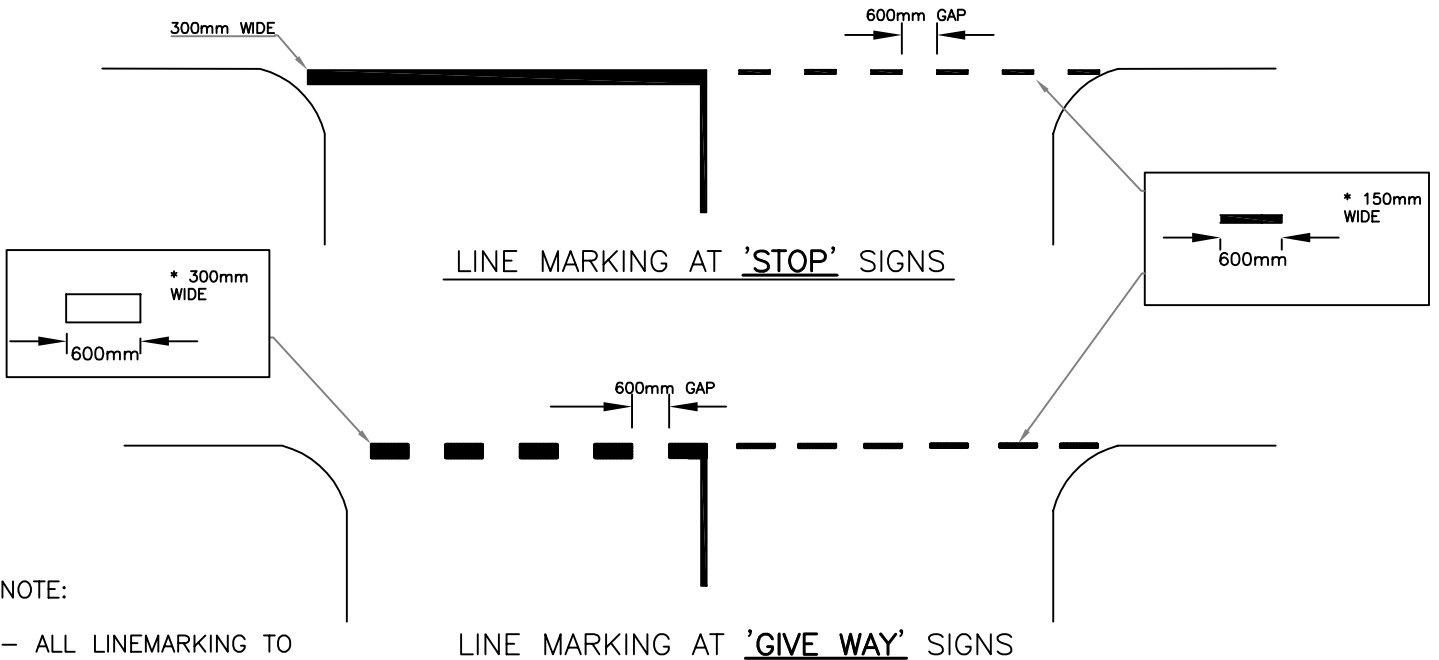

NOTE:

- ALL LINEMARKING TO AS1742.2 AND VICROADS STANDARDS

TITLE:

LINE MARKING AT INTERSECTIONS

APPROVED: A. TAYLOR

REV D

DATE: OCTOBER 2011

DRAWING No.:

SD-G08

SHEET : 1 OF 1



DESIGNED: D. RUFFLE CHECKED: D. HAIR

For Further Enquiries Contact Maroondah's Engineering and Infrastructure Department on 9298 4292