


NOTES:

1. STREET NAME SIGNS TO BE MOUNTED ON EXISTING LIGHT OR POWER POLES WHEREVER POSSIBLE.
2. FOR LONGER STREET NAME SIGNS POLE MAY BE INSTALLED AT 400mm BEHIND BACK OF KERB AND SIGN INSTALLED ON OPPOSITE SIDE OF POST.
3. ALTERNATIVE FOR FIXING POST TO GROUND IS VIA A SPIKE SEE FIG 1
4. SIGN BLADE TO BE WHITE WITH BLACK LETTERING

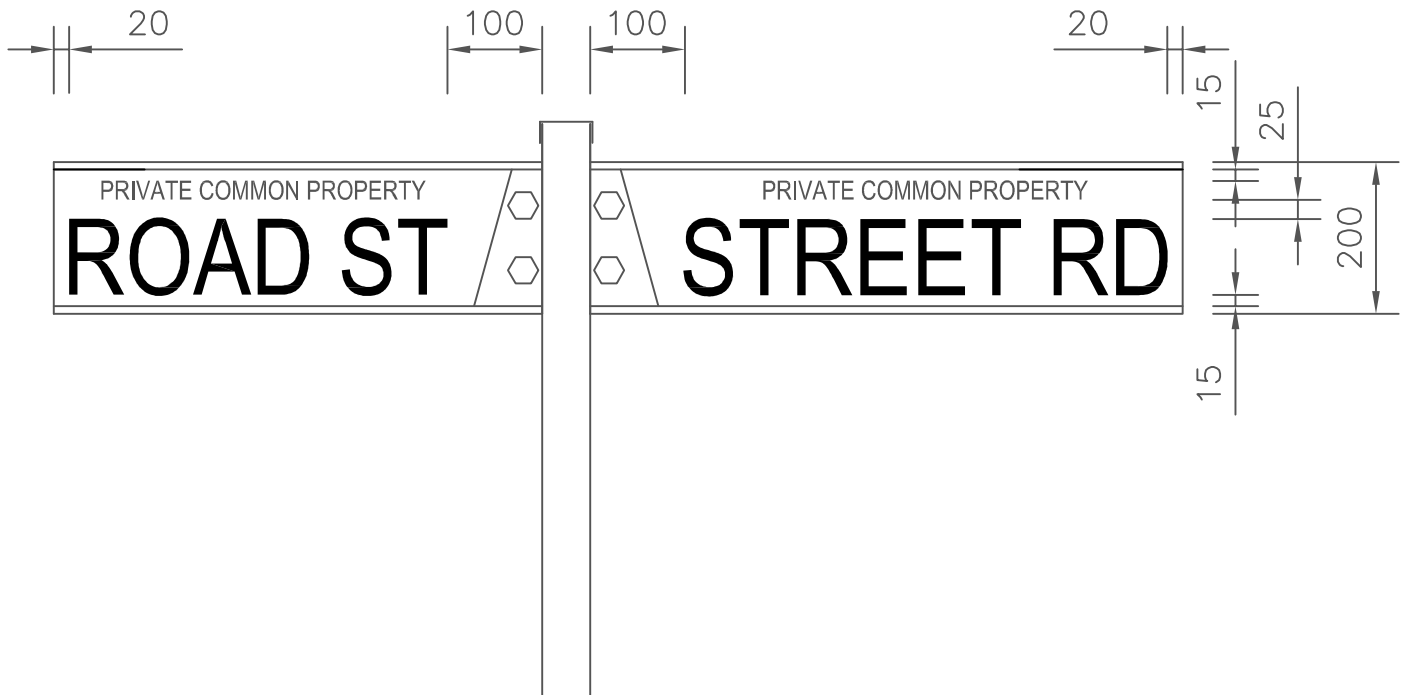

NOTES:

1. DIMENSIONS IN MILLIMETERS UNLESS OTHERWISE SPECIFIED
2. "PRIVATE COMMON PROPERTY" LETTERS SHALL BE BLACK
3. "STREET NAME" LETTERS SHALL BE BLACK"
4. ALL LETTERS TO BE 6N RETROFLECTIVE GROUND
5. MINIMUM LENGTH OF SIGN BLADE IS 500mm
6. MAXIMUM LENGTH OF SIGN BLADE IS 1200mm
7. ALL LETTERS SHALL BE SERIES D, AS SPECIFIED IN AS 1744
8. LETTERS SHALL NOT BE NARROWER THAN SERIES C, AS SPECIFIED IN AS 1744