



**B1 - BARRIER KERB**

SCALE 1:10 @ A4

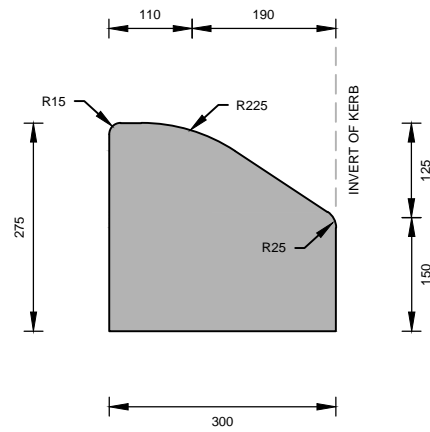


**SM1 - SEMI-MOUNTABLE KERB**

SCALE 1:10 @ A4

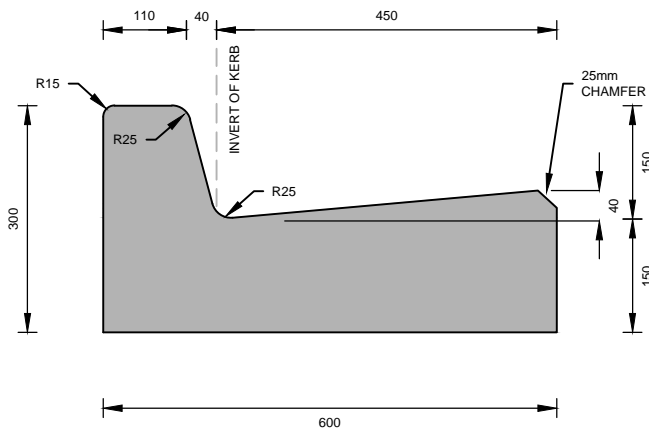


**B2 - BARRIER KERB & CHANNEL**

SCALE 1:10 @ A4

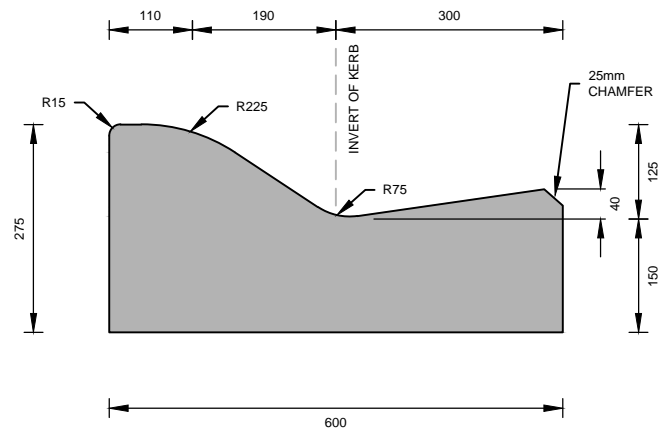


**SM2 - SEMI-MOUNTABLE KERB & CHANNEL**

SCALE 1:10 @ A4

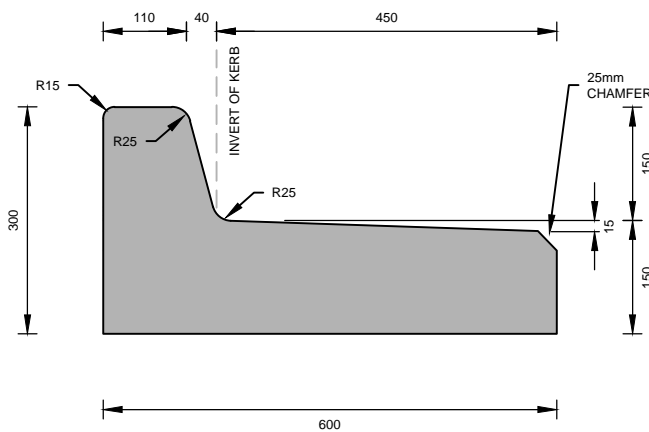

**B3 - BARRIER KERB & OUTFALL TRAY**

SCALE 1:10 @ A4

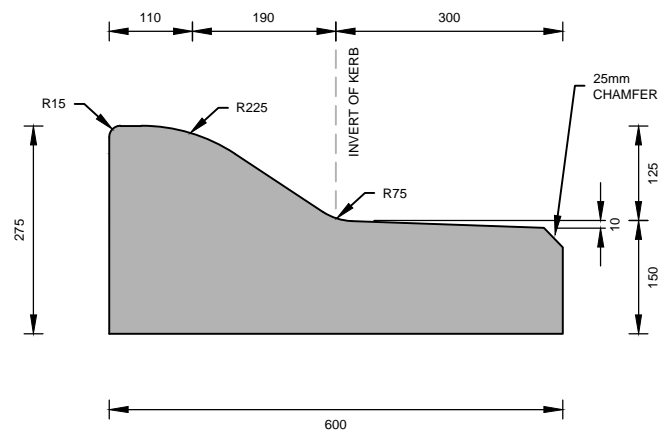


**SM3 - SEMI-MOUNTABLE KERB & OUTFALL TRAY**

SCALE 1:10 @ A4


NOTES:

1. ALL DIMENSIONS IN MILLIMETRES UNLESS OTHERWISE INDICATED.
2. ALL KERBS TO BE CONSTRUCTED FROM 25MPa 'KERB MIX' CONCRETE ON A MINIMUM 150mm COMPACTED DEPTH, 20mm CLASS 3 CRUSHED ROCK IN ACCORDANCE WITH VICROADS STANDARD DOCUMENT SECTION 703.
3. CLASS 3 CRUSHED ROCK MAY CONTAIN 100% CRUSHED CONCRETE IN ACCORDANCE WITH VICROADS TECHNICAL NOTE TN 107 - USE OF RECYCLED MATERIALS IN ROAD PAVEMENTS.
4. CONSTRUCTION JOINTS AT MAXIMUM 2.5m INTERVALS.
5. TRANSITION FROM ONE KERB PROFILE TO ANOTHER SHOULD TAKE PLACE OVER ONE 2.5m LENGTH.

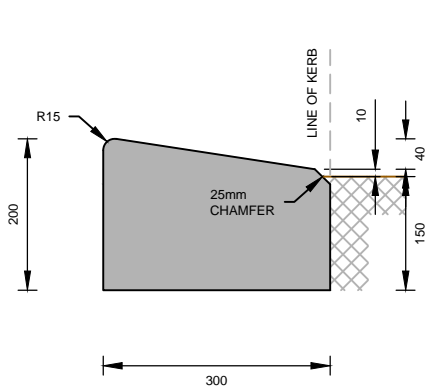


**M1 - MOUNTABLE KERB**

SCALE 1:10 @ A4

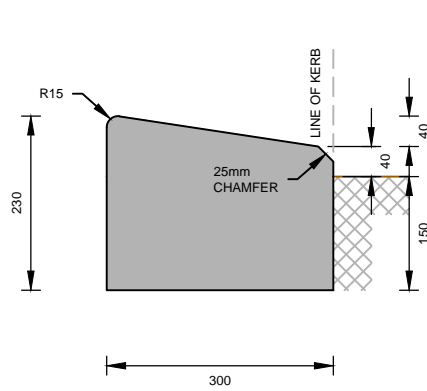


**M4 - MOUNTABLE KERB**

SCALE 1:10 @ A4

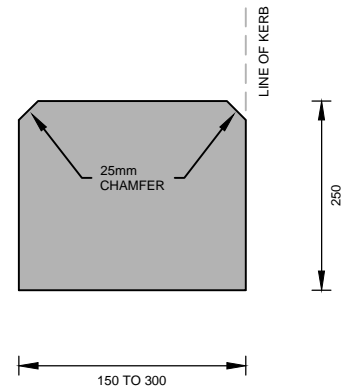


**EDGE STRIP**

SCALE 1:10 @ A4

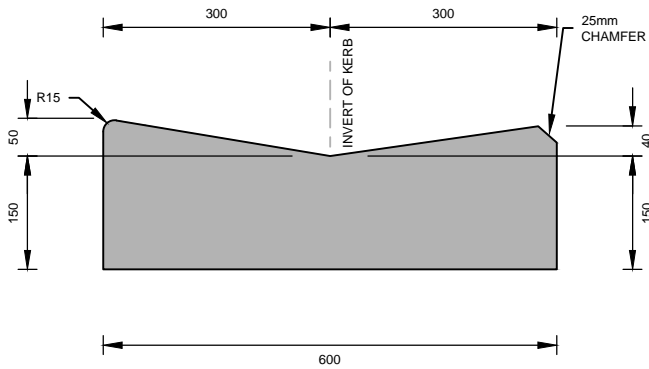


**M2 - MOUNTABLE KERB & CHANNEL**

SCALE 1:10 @ A4

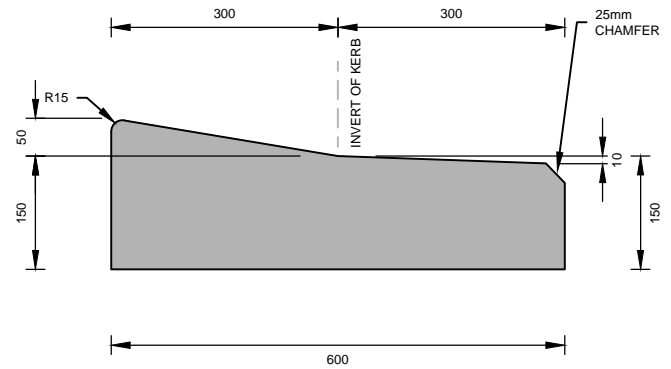


**M3 - MOUNTABLE KERB & OUTFALL TRAY**

SCALE 1:10 @ A4

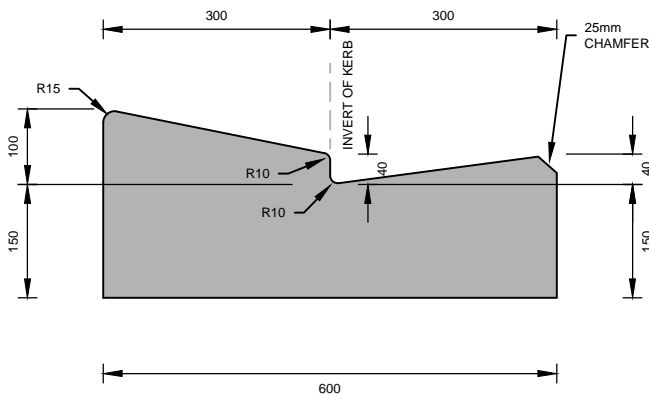

**M5 - MOUNTABLE KERB & CHANNEL**

SCALE 1:10 @ A4

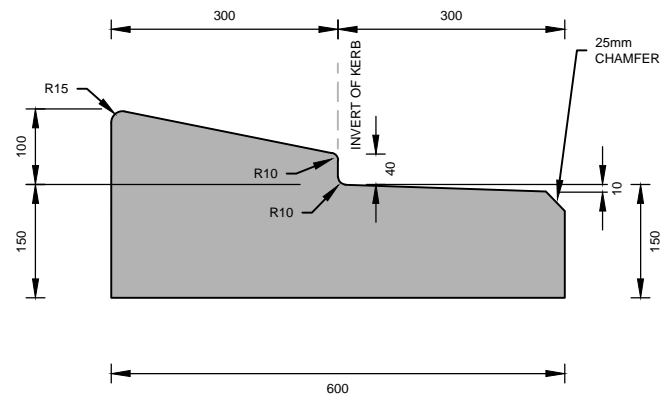

**M6 - MOUNTABLE KERB & OUTFALL TRAY**

SCALE 1:10 @ A4

**NOTES:**

1. ALL DIMENSIONS IN MILLIMETRES UNLESS OTHERWISE INDICATED.
2. ALL KERBS TO BE CONSTRUCTED FROM 25MPa 'KERB MIX' CONCRETE ON A MINIMUM 150mm COMPACTED DEPTH, 20mm CLASS 3 CRUSHED ROCK IN ACCORDANCE WITH VICROADS STANDARD DOCUMENT SECTION 703.
3. CLASS 3 CRUSHED ROCK MAY CONTAIN 100% CRUSHED CONCRETE IN ACCORDANCE WITH VICROADS TECHNICAL NOTE TN 107 - USE OF RECYCLED MATERIALS IN ROAD PAVEMENTS.
4. CONSTRUCTION JOINTS AT MAXIMUM 2.5m INTERVALS.
5. TRANSITION FROM ONE KERB PROFILE TO ANOTHER SHOULD TAKE PLACE OVER ONE 2.5m LENGTH.



Engineering & Building Services  
Ph: (03) 9298 4292  
www.maroondah.vic.gov.au

Title:

**KERB PROFILES**

Revision: 00  
Date: October 2020  
Sheet: 2 of 2  
Standard Drawing Number:  
**MCC-107**