


NOTES:

1. DIMENSIONS IN MILLIMETRES UNLESS OTHERWISE INDICATED.
2. ASPHALT FOOTPATH IS TO BE USED ON A SITE SPECIFIC BASIS SUBJECT TO COUNCIL APPROVAL.
3. CLASS 3 CRUSHED ROCK MAY CONTAIN 100% CRUSHED CONCRETE IN ACCORDANCE WITH VICROADS TECHNICAL NOTE TN 107 - USE OF RECYCLED MATERIALS IN ROAD PAVEMENTS.
4. FOOTPATH TO HAVE A MAXIMUM CROSSFALL GRADE OF 1 in 40 (2.5%).

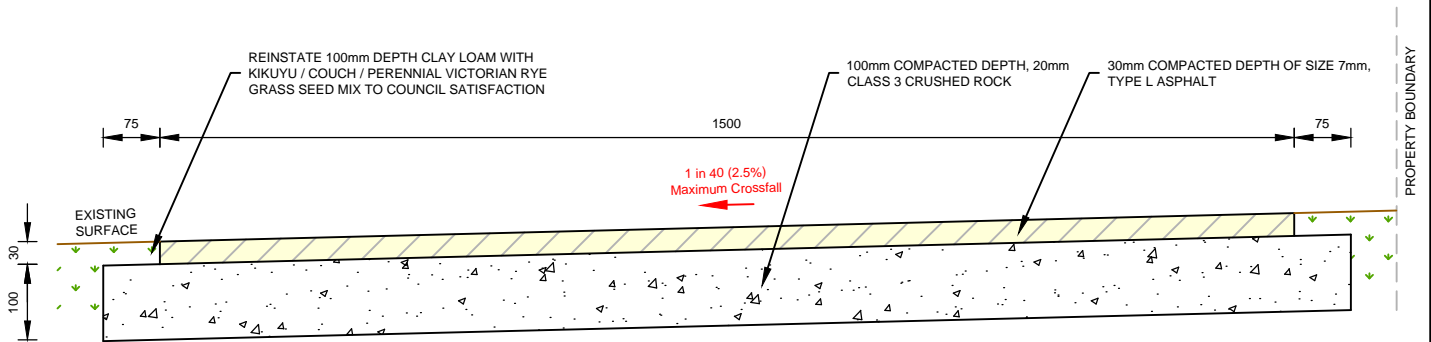

ASPHALT FOOTPATH

SCALE 1:10 @ A4



Engineering & Building Services
Ph: (03) 9298 4292
www.maroondah.vic.gov.au

Title:

FOOTPATH PAVEMENT DETAILS - ASPHALT

Revision: 00

Date: October 2020

Sheet: 1 of 1

Standard Drawing Number:

MCC-402