


SIGN SCHEDULE

#3		R2-3(L)	#100		R5-35-1(R)	#105		R5-20(L)
#4		D4-1-2	#101		R5-35-1(LR)	#106		R5-20(R)
#15		W5-10	#102		R5-35-1(L)			
#16			#103		R5-35(R)	40		
#17		W6-3	#104		R5-35(L)			
#18		REFUGE ISLAND						

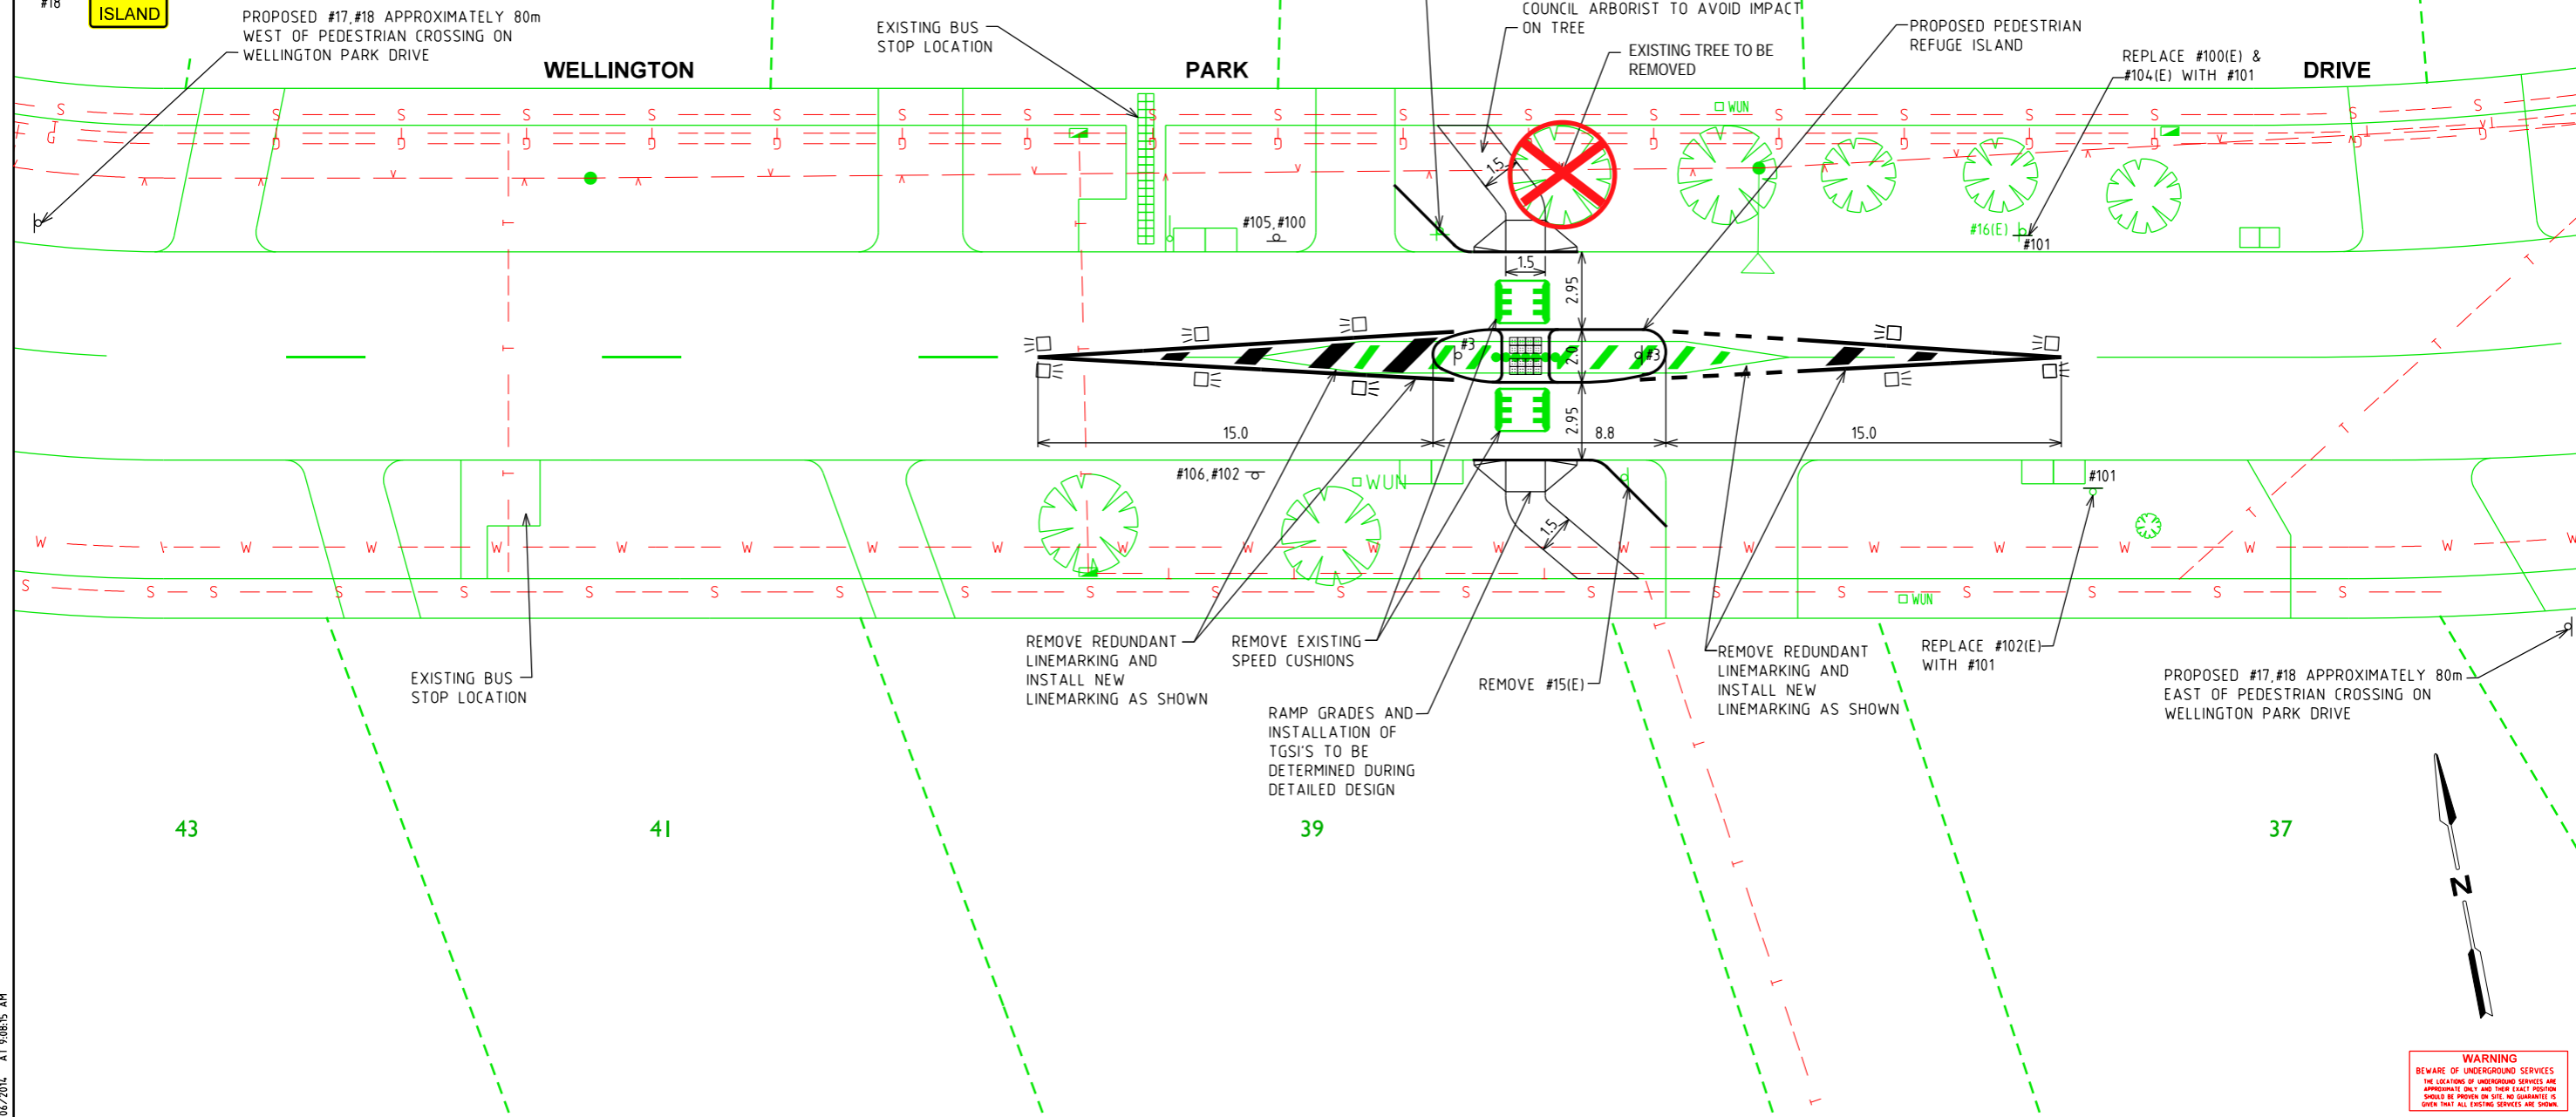

WARNING
BEWARE OF UNDERGROUND SERVICES
THE LOCATIONS OF UNDERGROUND SERVICES ARE APPROXIMATE ONLY AND THEIR EXACT POSITION SHOULD BE PROVEN ON SITE. NO GUARANTEE IS GIVEN THAT ALL EXISTING SERVICES ARE SHOWN.

ISSUE	DATE	DESCRIPTION	BY	CHK.	APP.
F1	23.06.14	FINAL ISSUE	P.P.	K.W.	C.G.
P2	20.06.14	DESIGN AMENDMENT PER COUNCIL COMMENTS	P.P.	K.W.	C.G.
P1	16.06.14	INITIAL ISSUE	P.P.	K.W.	C.G.

GENERAL NOTES

1. ALL DIMENSIONS AND RADII ARE IN METRES AND ARE TO THE FACE OF KERB AND CHANNEL.
2. SURVEY PLAN OBTAINED FROM WHEEL AND TAPE SURVEY.
3. GTA CONSULTANTS DOES NOT TAKE ANY RESPONSIBILITY FOR THE ACCURACY OF THE EXISTING CONDITIONS BASE ON WHICH THE SETOUT DETAIL IS BASED. PRIOR TO COMMENCEMENT OF CONSTRUCTION, THE EXISTING CONDITIONS INCLUDING UNDERGROUND SERVICES SHOULD BE VERIFIED ON SITE.
4. LOCAL ROAD - WELLINGTON PARK DRIVE - SPEED ZONE 50KM/H

DESIGNED P.PHAM	DESIGN CHECK K.WILLIAMS
DRAWN P.PHAM	DRAFTING CHECK K.WILLIAMS
APPROVED BY C.GIST	DATE APPROVED FOR INITIAL ISSUE 16 JUNE '14
SCALE A3 Hor. 0 2.5 5 Ver.	CAD FILE NO. 14M2207000-01F1.dgn

GTA consultants
www.gta.com.au

Melbourne 03 9851 9600
Sydney 02 8448 1800
Brisbane 07 3113 5000
Canberra 02 6243 9400
Auckland 08 8534 3600
Gold Coast 07 5510 4814
Townsville 07 4722 2765

CLIENT **MAROONDAH CITY COUNCIL**

**WELLINGTON PARK DRIVE,
WARRANWOOD**

PROPOSED PEDESTRIAN REFUGE ISLAND

FUNCTIONAL LAYOUT

MELWAY REF. 36/A10 DRAWING NO. 14M2207000-01 ISSUE F1

PLOTTED BY : Phu Pham ON 23/06/2014 AT 9:08:15 AM