


### ROAD WIDENING WITHOUT OVERLAY

SCALE 1:10 @ A4

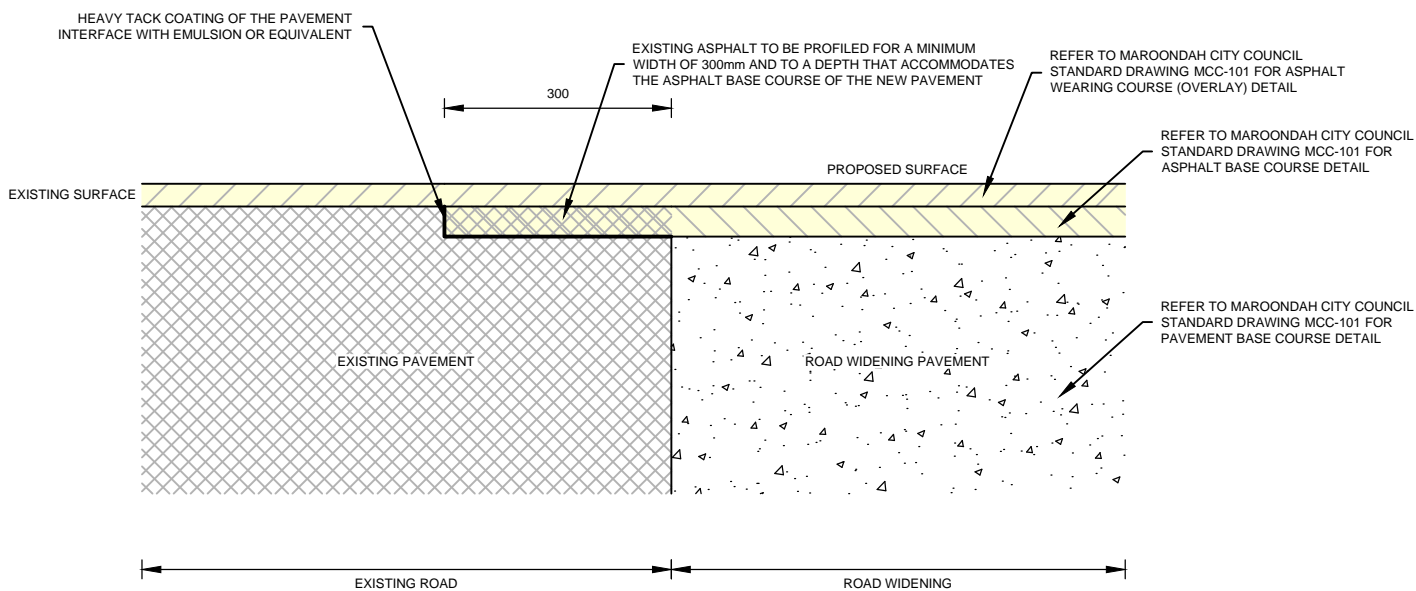

### ROAD WIDENING WITH FULL WIDTH ASPHALT OVERLAY

SCALE 1:10 @ A4

**NOTES:**

1. ALL DIMENSIONS IN MILLIMETRES UNLESS OTHERWISE INDICATED.
2. ALL JOINTS BETWEEN OLD AND NEW ASPHALT SURFACES TO BE SEALED WITH AN ASPHALT CRACK & JOINT SEALANT APPROVED BY MAROONDAH CITY COUNCIL.



Engineering & Building Services  
Ph: (03) 9298 4292  
www.maroondah.vic.gov.au

Title:

## ROAD PAVEMENT - WIDENING

Revision: 00  
Date: October 2020  
Sheet: 1 of 1  
Standard Drawing Number:  
**MCC-102**