



HOUSE DRAIN - PIT CONNECTION

SCALE 1:40 @ A4

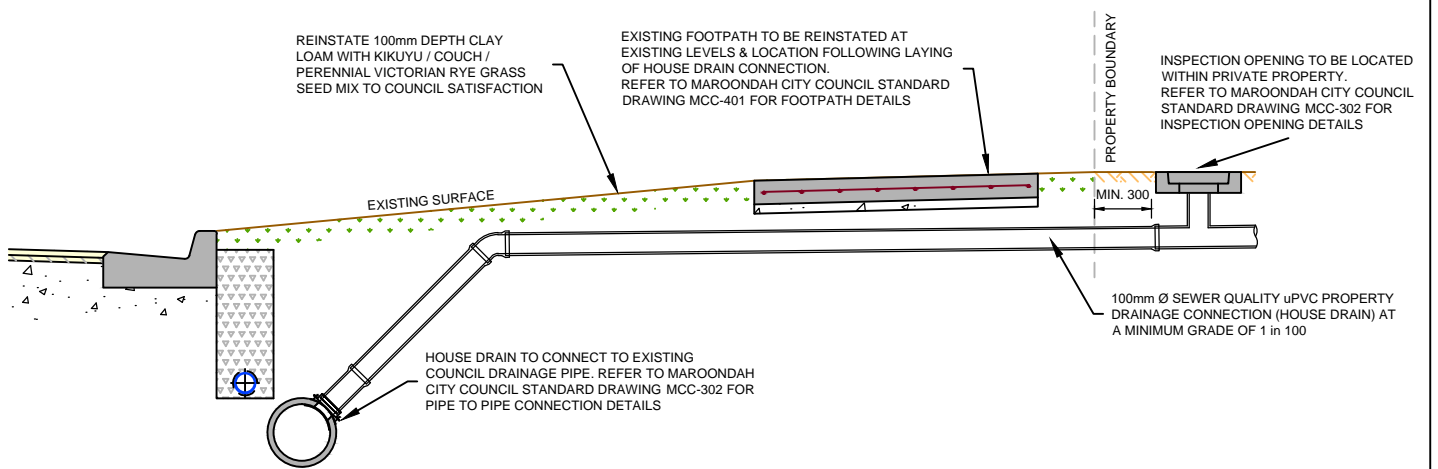


HOUSE DRAIN - PIPE CONNECTION

SCALE 1:40 @ A4

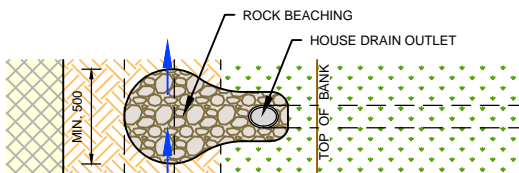

PLAN VIEW

SCALE 1:40 @ A4

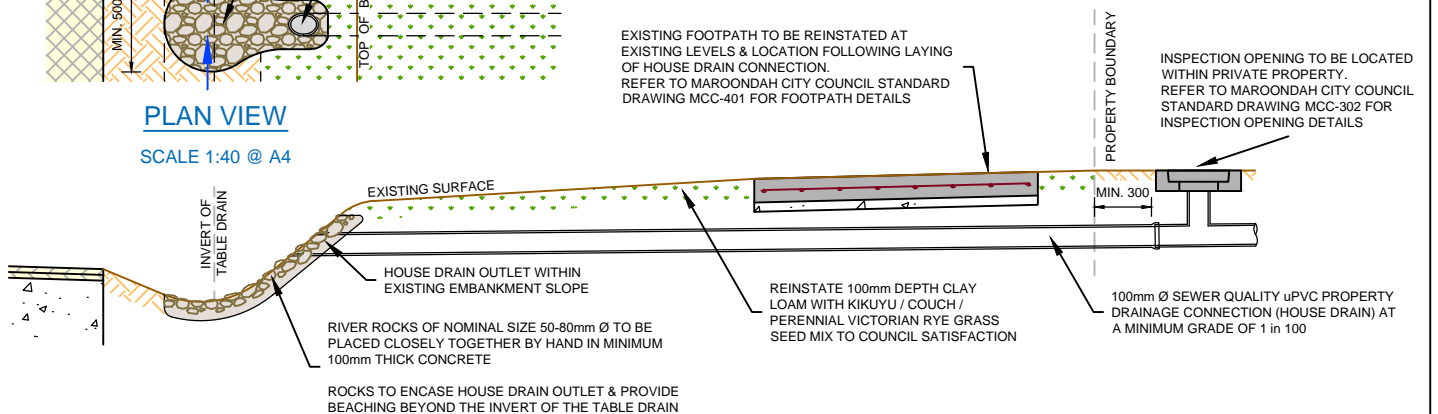

HOUSE DRAIN - TABLE DRAIN CONNECTION

SCALE 1:40 @ A4



Title:

PROPERTY DRAINAGE CONNECTIONS - WITHIN ROAD RESERVE

Revision:

01

Date:

June 2021


Sheet:

1 of 2

Standard Drawing Number:


MCC-301

Engineering & Building Services
Ph: (03) 9298 4292
www.maroondah.vic.gov.au

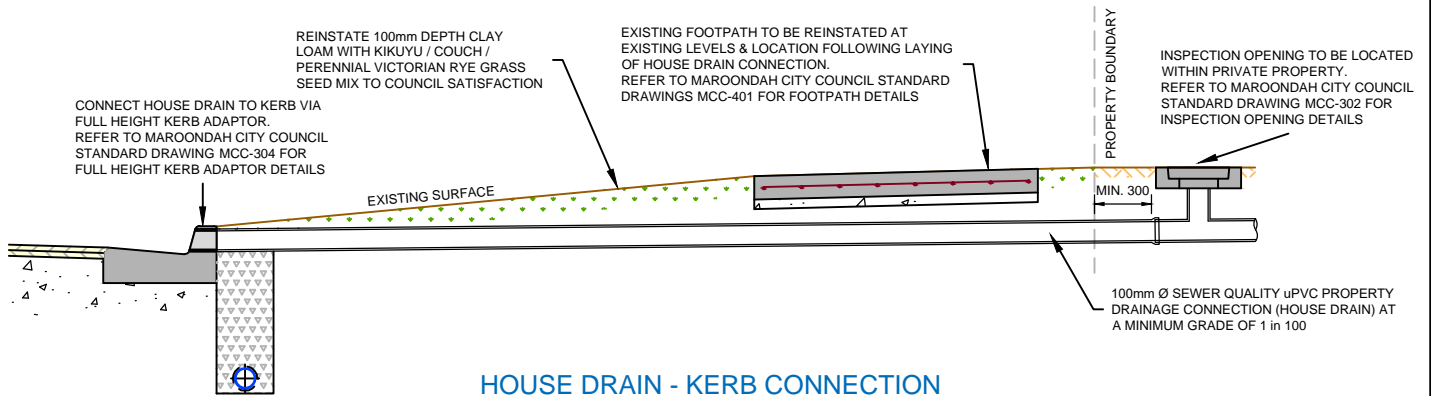

**HOUSE DRAIN - KERB CONNECTION
(FOOTPATH AT PROPERTY BOUNDARY)**

SCALE 1:40 @ A4

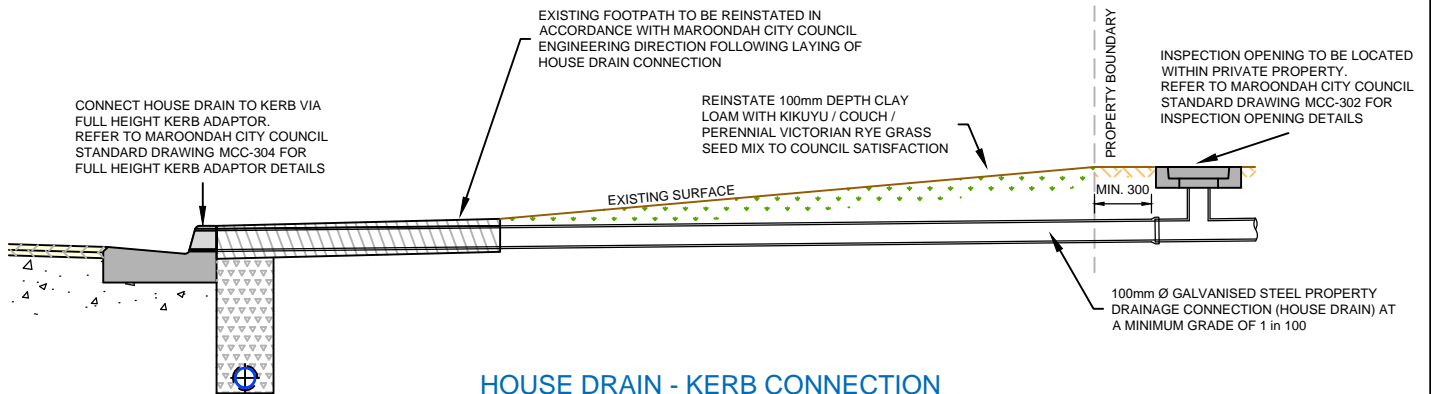

**HOUSE DRAIN - KERB CONNECTION
(FOOTPATH AT BACK OF KERB)**

SCALE 1:40 @ A4



Engineering & Building Services
Ph: (03) 9298 4292
www.maroondah.vic.gov.au

Title:

**PROPERTY DRAINAGE CONNECTIONS
- WITHIN ROAD RESERVE**

Revision: 01

Date: June 2021

Sheet: 2 of 2

Standard Drawing Number:

MCC-301