


TEE PIECE INSPECTION OPENING

SCALE 1:10 @ A4

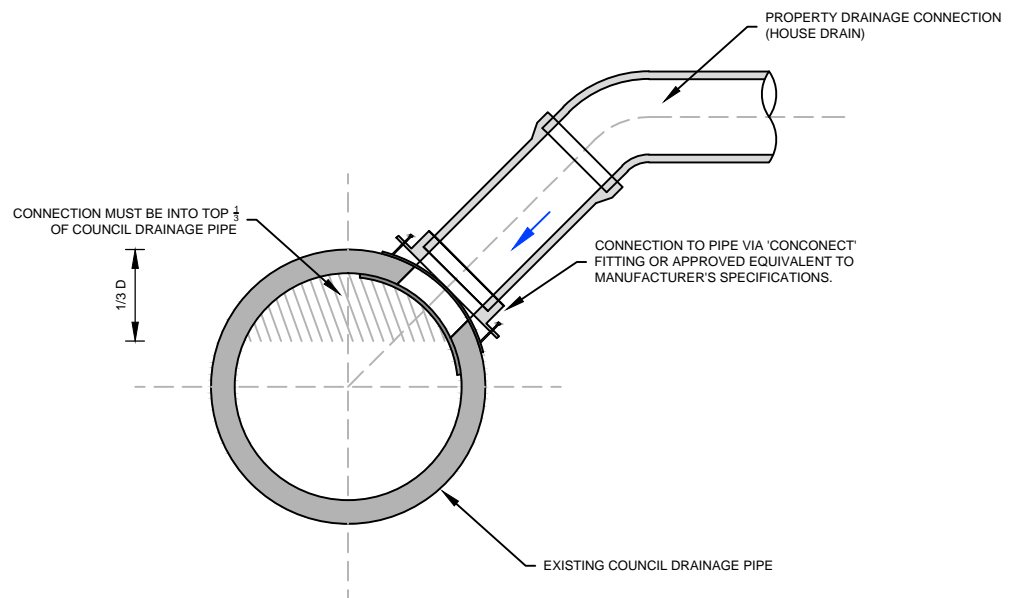

PIPE TO PIPE CONNECTION

SCALE 1:10 @ A4

1. PROPERTY DRAINAGE PIPES AND FITTINGS SHALL BE EITHER 100Ø OR 150Ø SEWER QUALITY uPVC AT A MINIMUM GRADE OF 1 in 100.
2. FOR A DIRECT PIPE TO PIPE CONNECTION, THE PROPERTY DRAINAGE PIPE IS TO BE LESS THAN OR EQUAL TO 1/3 THE DIAMETER OF THE COUNCIL DRAINAGE PIPE, OTHERWISE A PIT CONNECTION WILL BE REQUIRED.
3. 'CONCONNECT' FITTING - AVAILABLE AT 'R&S GRATING' OR 'REECE'.

 <p>Engineering & Building Services Ph: (03) 9298 4292 www.maroondah.vic.gov.au</p>	<p>Title:</p> <h2 style="text-align: center;">PROPERTY DRAINAGE CONNECTION - COUNCIL DRAINAGE PIPE IN ROAD RESERVE</h2>	<p>Revision: 00</p> <p>Date: October 2020</p> <p>Sheet: 1 of 1</p>
		<p>Standard Drawing Number:</p> <h2 style="text-align: center;">MCC-302</h2>