



NOTES:

1. DIMENSIONS IN MILLIMETRES UNLESS OTHERWISE INDICATED.
2. CLASS 3 CRUSHED ROCK MAY CONTAIN 100% CRUSHED CONCRETE IN ACCORDANCE WITH VICROADS TECHNICAL NOTE TN 107 - USE OF RECYCLED MATERIALS IN ROAD PAVEMENTS.
3. WIDTH OF SHARED USER PATH (2.5m TO 3.0m) TO BE DIRECTED BY COUNCIL.
4. SHARED USER PATH TO HAVE A MINIMUM CROSSFALL GRADE OF 1 in 50 (2%) AND A MAXIMUM CROSSFALL GRADE OF 1 in 40 (2.5%).

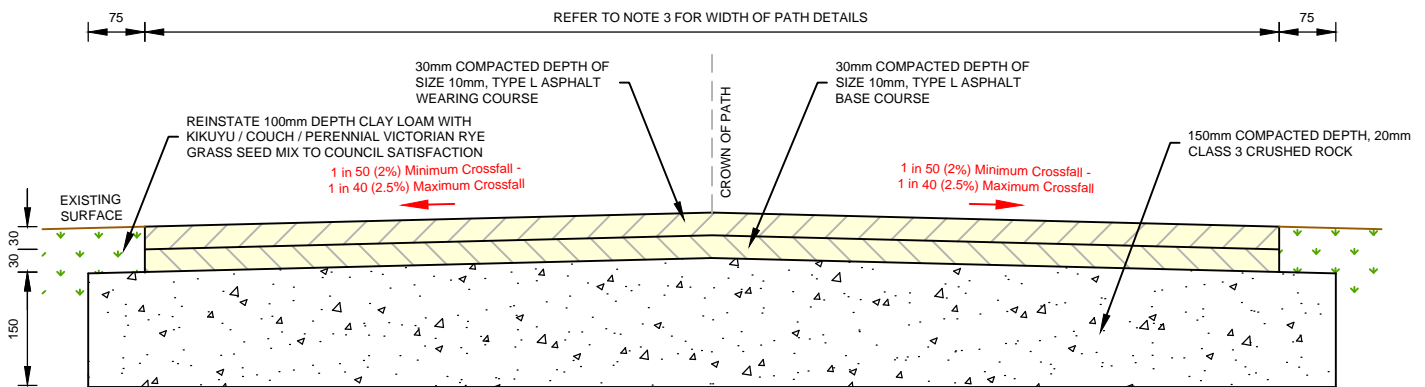

NEW ASPHALT SHARED USER PATH

SCALE 1:10 @ A4

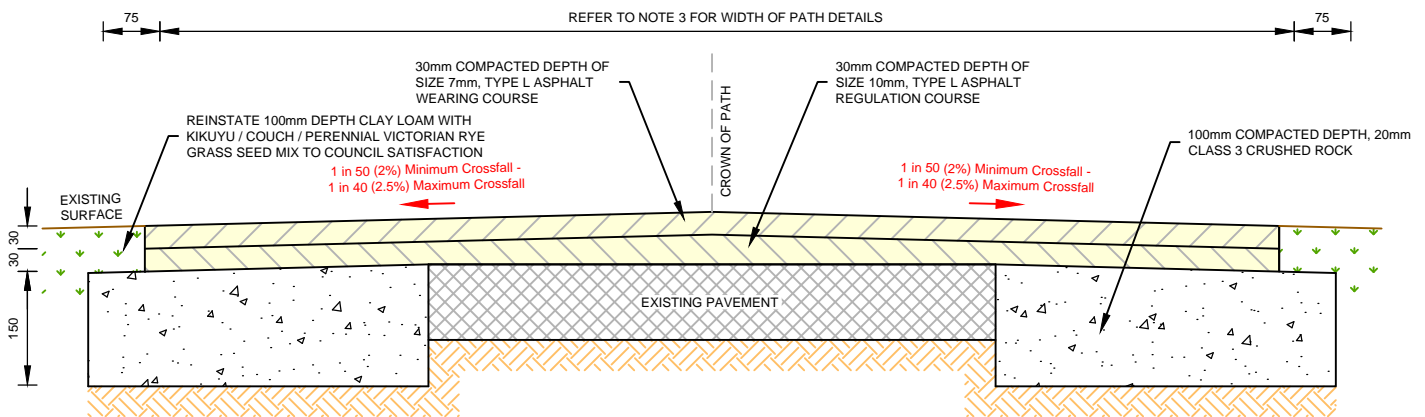

ASPHALT SHARED USER PATH WIDENING

SCALE 1:10 @ A4



Engineering & Building Services
Ph: (03) 9298 4292
www.maroondah.vic.gov.au

Title:

**SHARED USER PATH
PAVEMENT DETAILS - ASPHALT**

Revision: 00

Date: October 2020

Sheet: 1 of 1

Standard Drawing Number:

MCC-404