


LATM RENEWAL WORKS

ALLENDALE ROAD, CROYDON - YALLAMBEE WAY & YANINA CT INTERSECTION

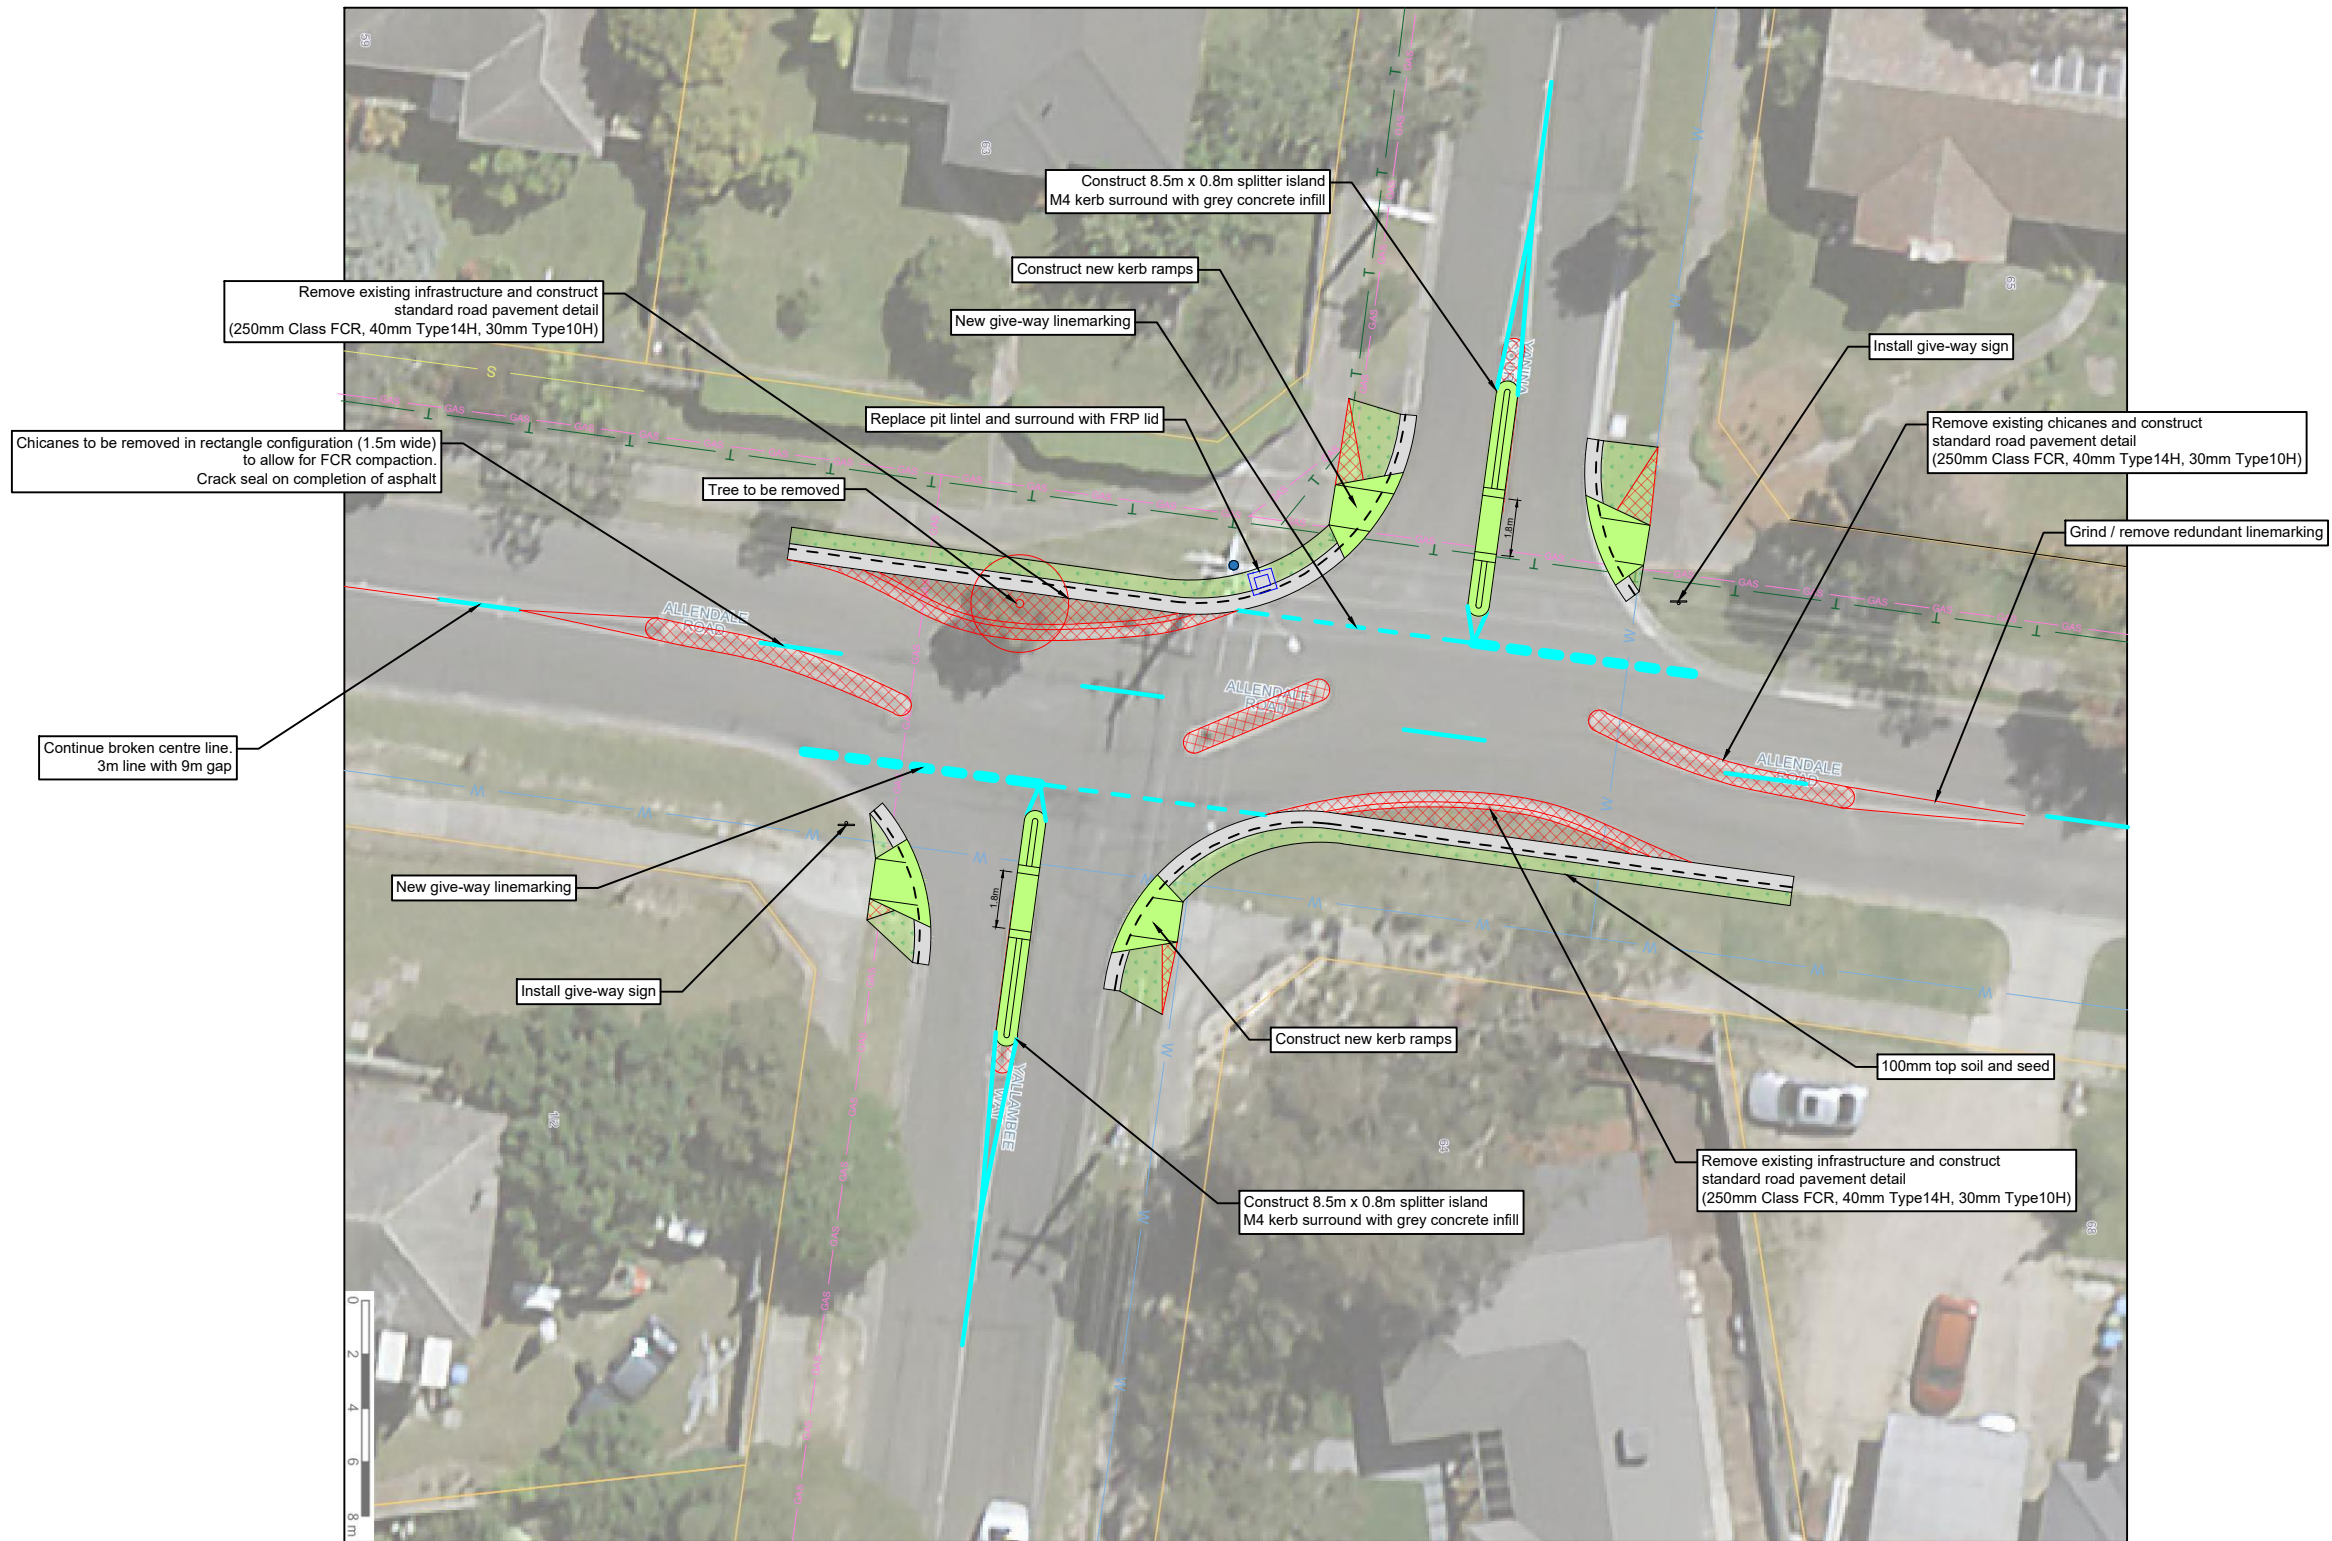

WARNING
 BEWARE OF UNDERGROUND SERVICES
 THE LOCATION OF EXISTING UNDERGROUND SERVICES ARE APPROXIMATE
 ONLY AND THEIR EXACT POSITION SHOULD BE PROVEN ON SITE. NO
 GUARANTEE IS GIVEN THAT ALL EXISTING SERVICES ARE SHOWN.



00	ORIGINAL ISSUE - CONCEPT DESIGN - FOR REVIEW	10-12-2020	-	SCALE	AS SHOWN
VER	DESCRIPTION	DATE	APP	SCALE	AS SHOWN


Maroondah City Council
 ENGINEERING & BUILDING SERVICES
 MAROONDAY CITY COUNCIL
 REALM RINGWOOD VIC 3134
 PO Box 156 RINGWOOD VIC 3134
 www.maroondah.vic.gov.au

ENGINEERING & BUILDING SERVICES
CONCEPT DESIGN
 LATM RENEWAL WORKS
 ALLENDALE ROAD, CROYDON
 YALLAMBEE WAY & YANINA CT INTERSECTION


PLAN NUMBER: 01
 SHEET No: 1 OF 2
 VER: 01
 DWG No: -

LATM RENEWAL WORKS

ALLENDALE ROAD, CROYDON - LINDISFARNE INTERSECTION




WARNING
 BEWARE OF UNDERGROUND SERVICES
 THE LOCATION OF EXISTING UNDERGROUND SERVICES ARE APPROXIMATE
 ONLY AND THEIR EXACT POSITION SHOULD BE PROVEN ON SITE. NO
 GUARANTEE IS GIVEN THAT ALL EXISTING SERVICES ARE SHOWN.

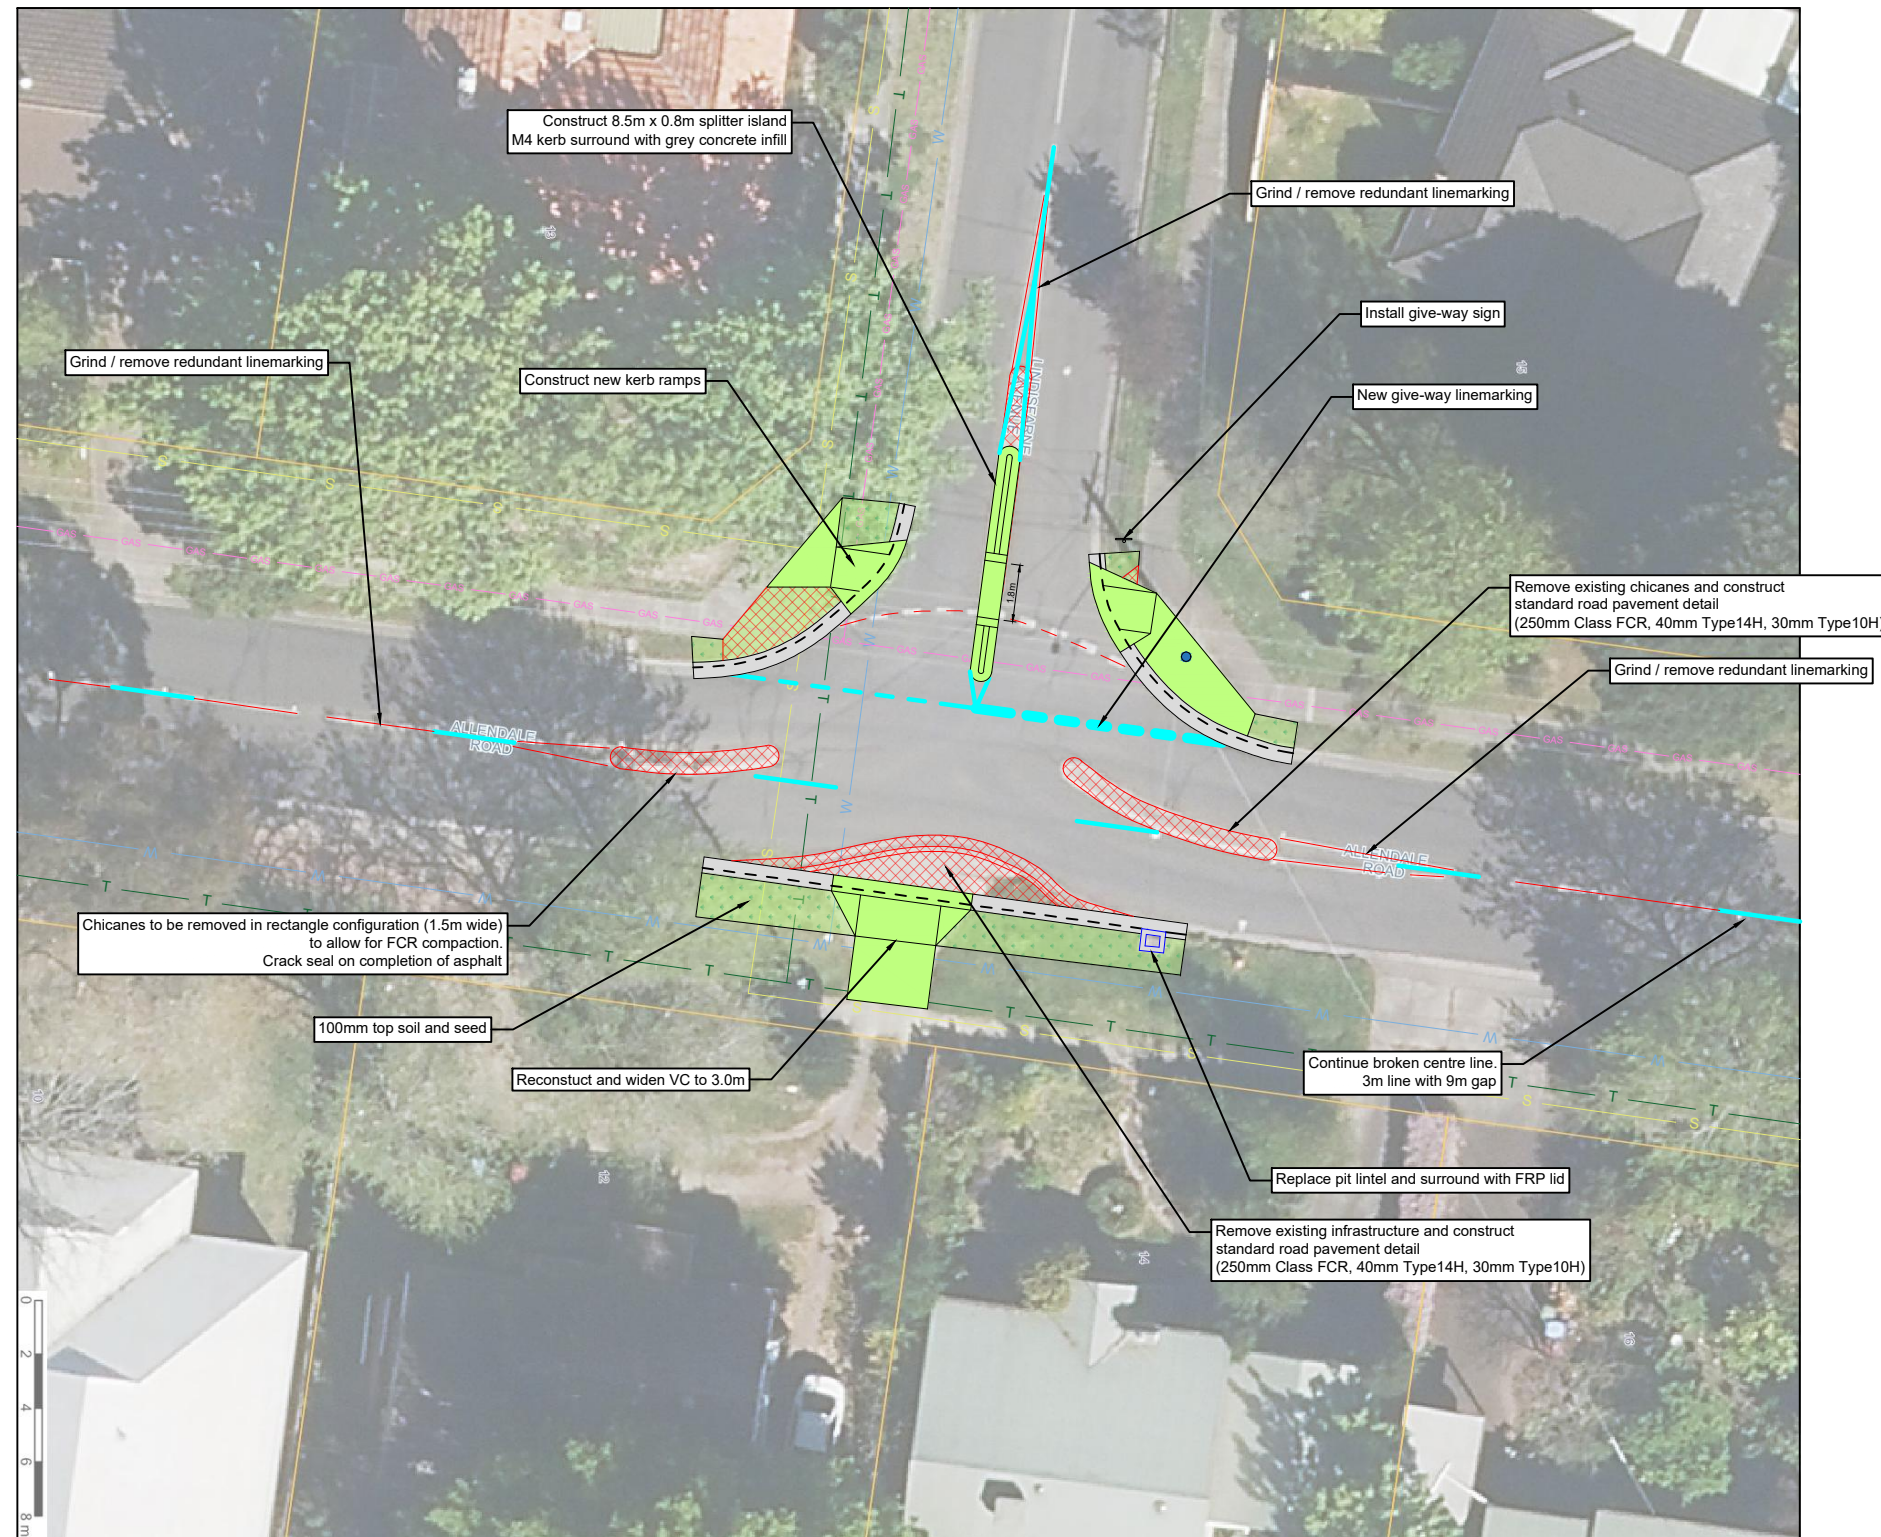

00	ORIGINAL ISSUE - CONCEPT DESIGN - FOR REVIEW	10-12-2020	
VER	DESCRIPTION	DATE	APP

HEIGHT DATUM	LATEST ISSUE DATE
-	10-12-2020
COORDINATE DATUM	ENGINEERING DESIGN
-	TOM DOBSON
ORIENTATION	DRAFTING
AS SHOWN	TOM DOBSON
	CHECKED
	APPROVED
	-

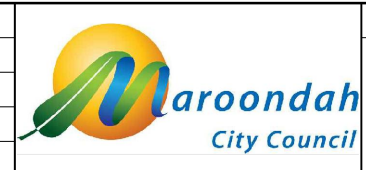

ENGINEERING & BUILDING SERVICES
 MAROONDAY CITY COUNCIL
 REALM RINGWOOD VIC 3134
 PO Box 156 RINGWOOD VIC 3134
 www.maroondah.vic.gov.au

CONCEPT DESIGN
 LATM RENEWAL WORKS
 ALLENDALE ROAD, CROYDON
 LINDISFARNE INTERSECTION

PLAN NUMBER	01
SHEET No.	2 OF 2
VER	01
DWG No.	-