



Old Warrandyte Road, Ringwood North - Infrastructure Improvements

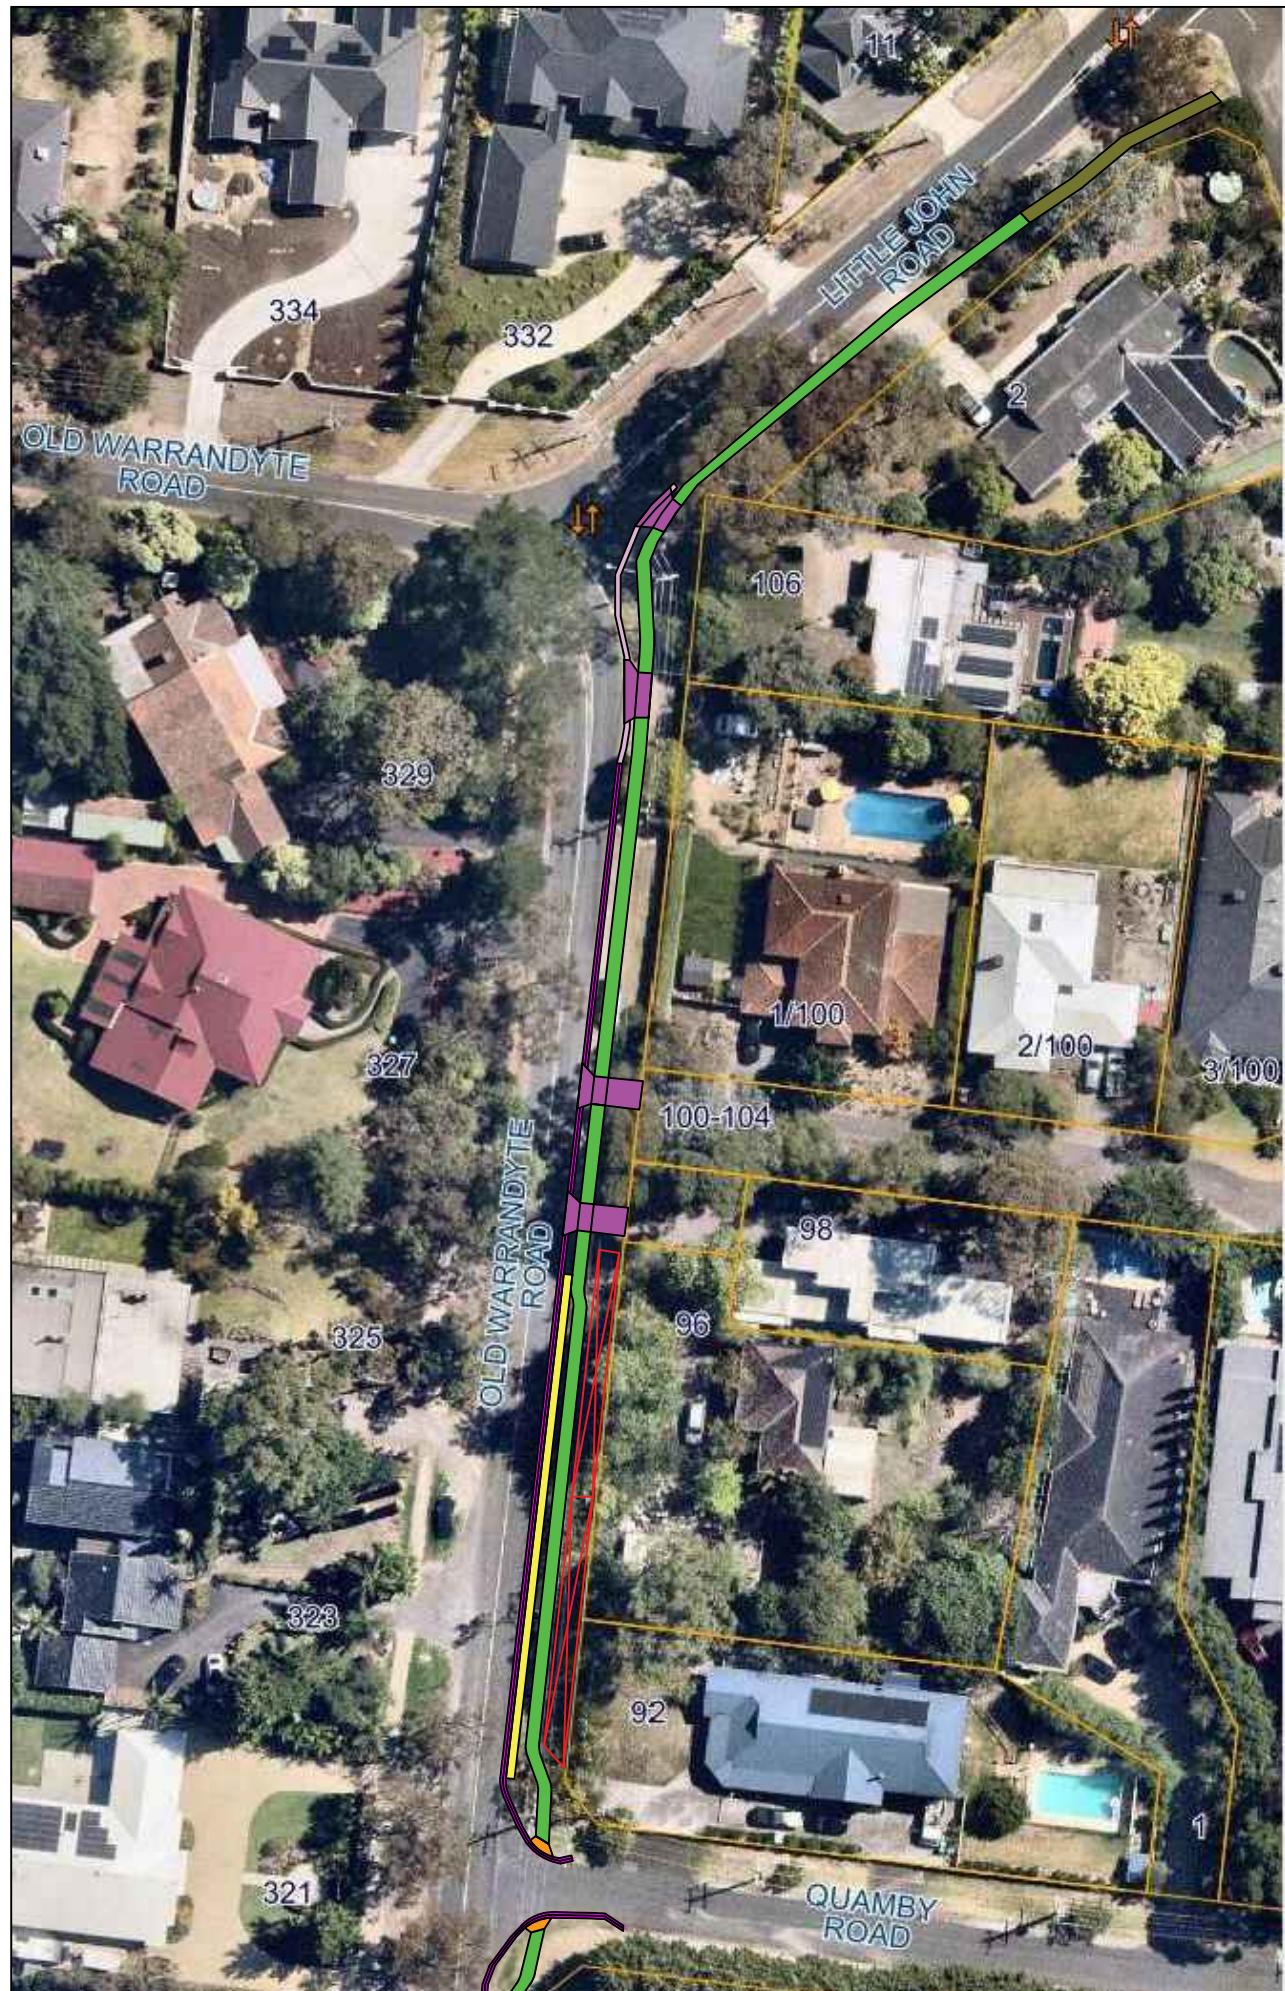

Legend

- New footpath
- Existing footpath
- Vehicle Crossing to be Reconstructed
- Pedestrian Crossing Constructed
- New kerb
- Existing kerb
- New guard rail to be installed
- Approximate Vegetation area to be removed

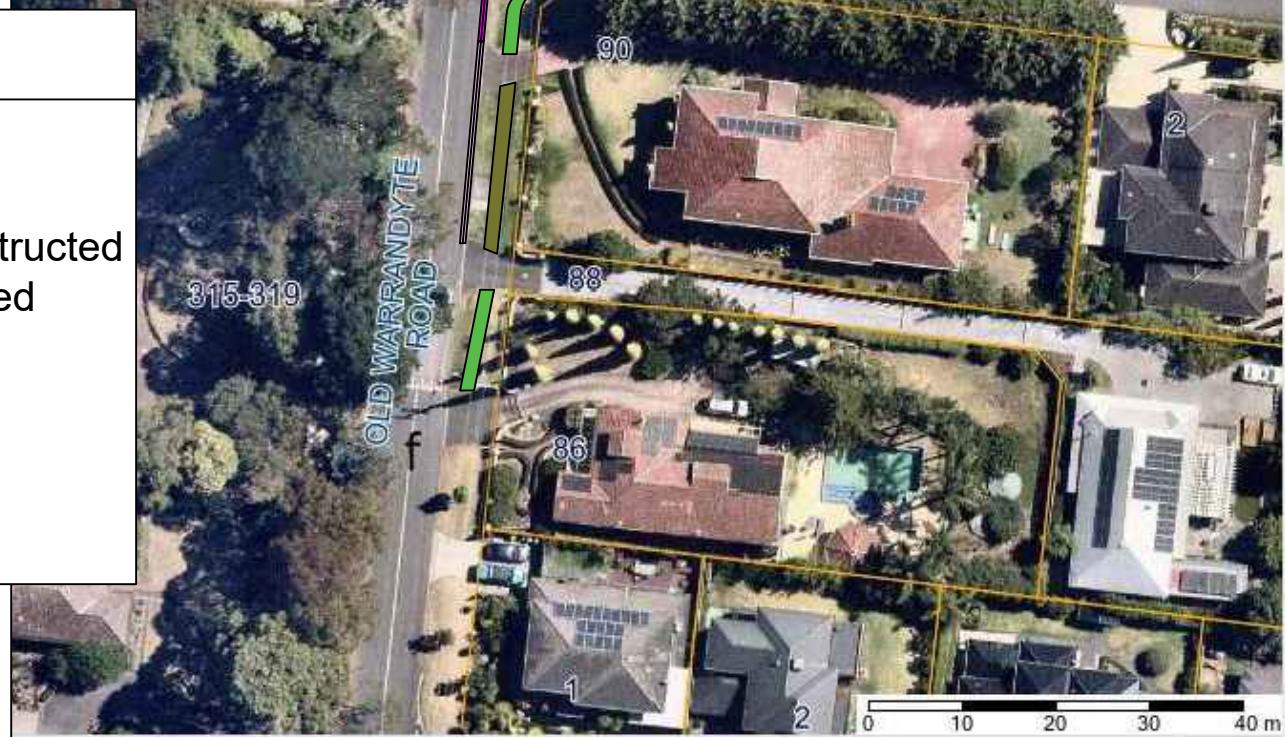

00	ORIGINAL ISSUE - CONCEPT DESIGN - FOR REVIEW	28/10/2025	-
VER	DESCRIPTION	DATE	APP

HEIGHT DATUM	LATEST ISSUE DATE
-	28/10/2023

COORDINATE DATUM	ENGINEERING DESIGN
-	Colin McLeod

DRAFTING	COLLATERAL
-	Colin McLeod

CHECKED	APPROVED
-	-



ENGINEERING & BUILDING SERVICES

MAROONDAH CITY COUNCIL
REALM RINGWOOD VIC 3134
PO Box 156 RINGWOOD VIC 3134

www.maroondah.vic.gov.au

CONCEPT DESIGN

Infrastructure Improvements - General Plan
Old Warrandyte Road, Ringwood North

PLAN NUMBER	01
SHEET NO.	1 OF 1
VER	01
DWG NO.	-