


DETOUR ROUTE

Legend

- ▶ Detour Route 1
- ▼ Detour Route 2
- Work Area

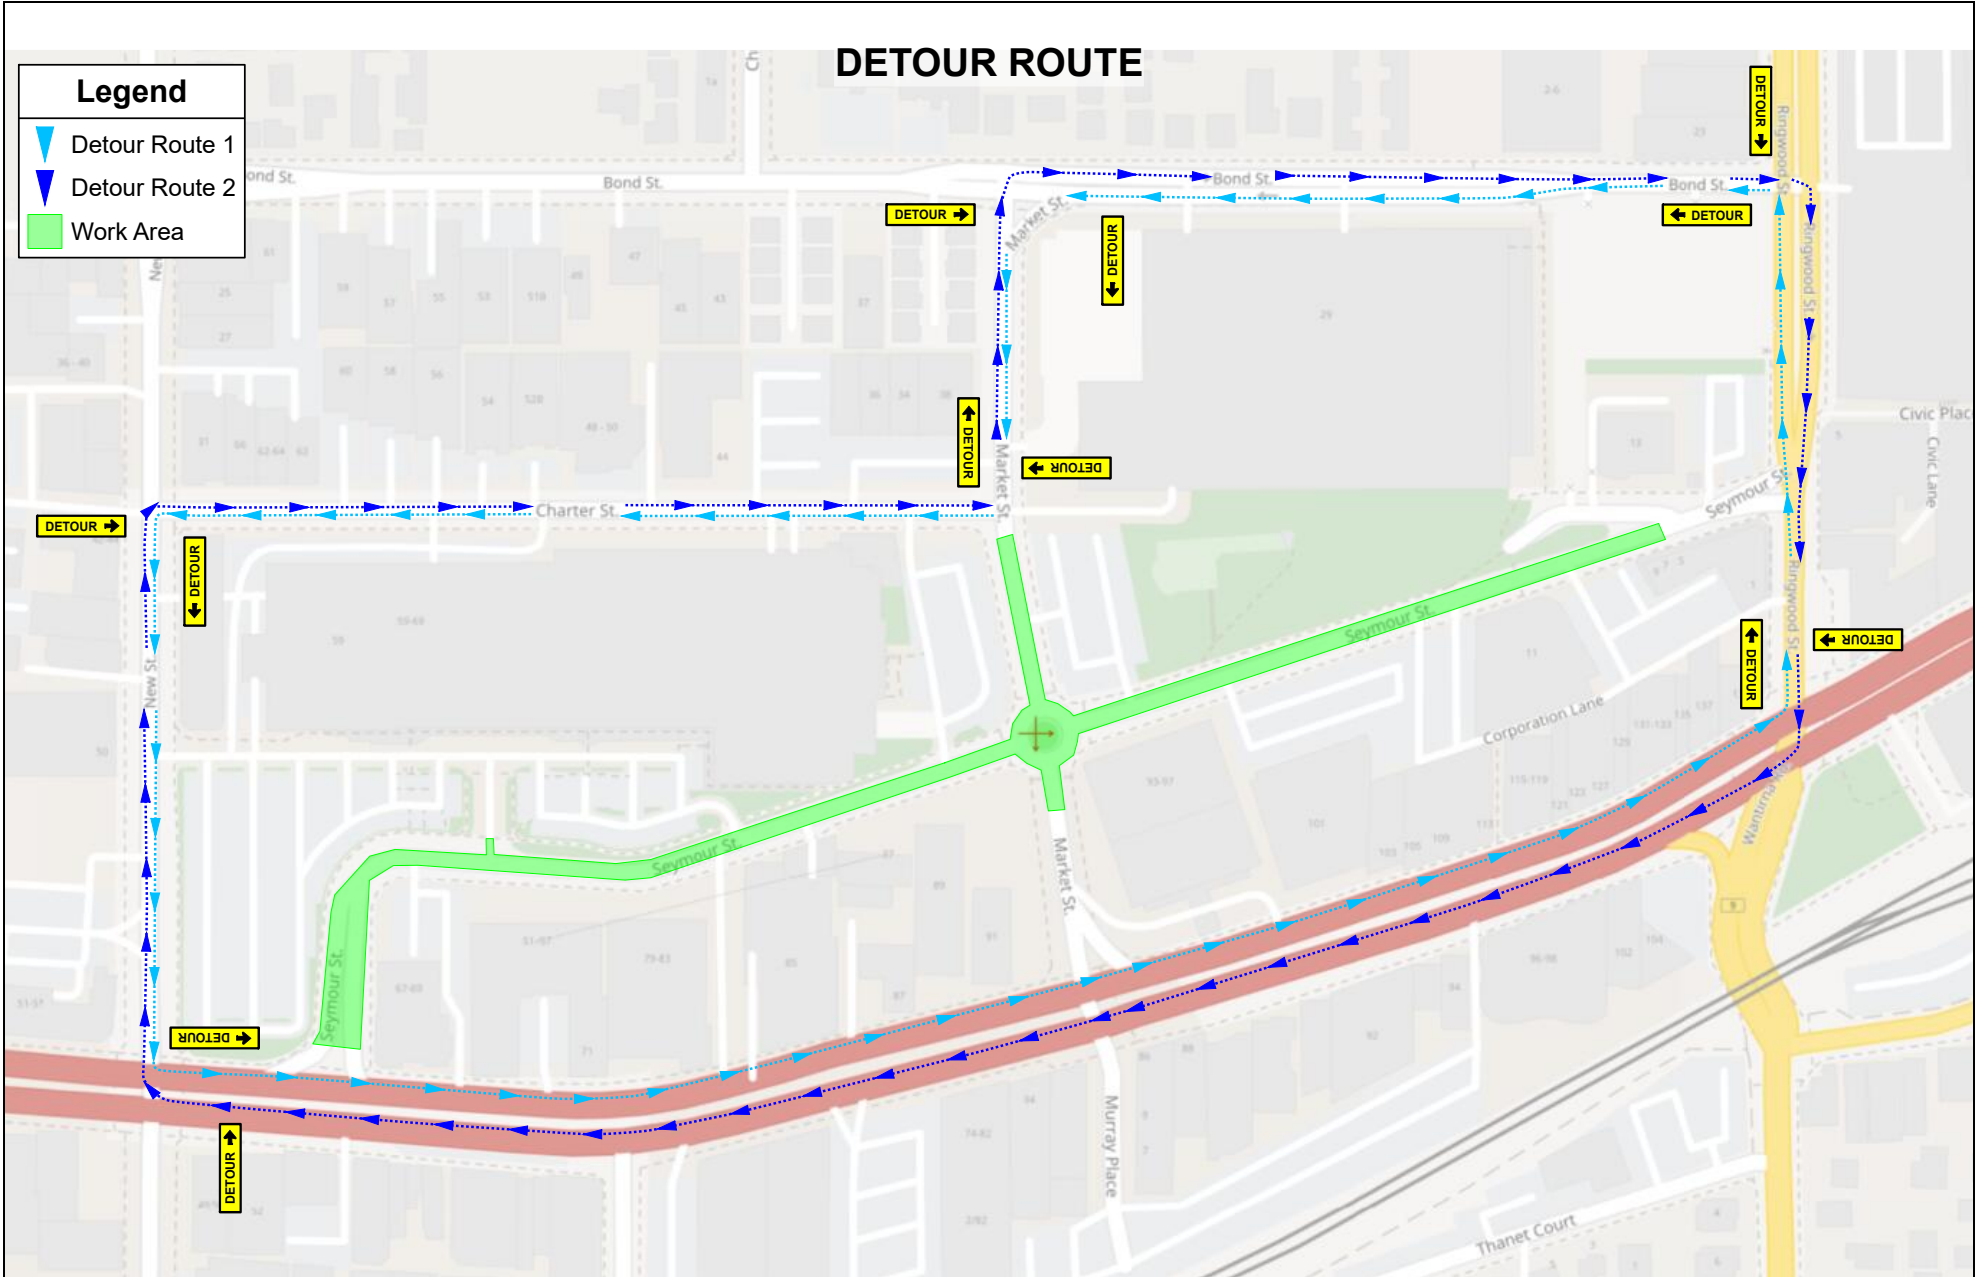

Client & Contact No: RABS Group - John Dowsett - 0487 771 300		
Job Location: Market Street, Ringwood		
Municipality: Maroondah Council	Road Type: Local Road with Arterial Road impact	
Melways: 49 : F8	Scope: Resurfacing (Overlay) Works	
Posted Speed: 40 / 50 / 60 km/h	Control Type: Speed Reduction + Detour	Closure Type: Road Closure
24020262-01 D		



PROJECT MANAGER: K. Anastasios
 katherine@constructtraffic.com.au
 1300 73 60 30
 0427 156 895

When installed as per plan, signage will be in accordance with AS1742.3-2009 Manual of uniform traffic control devices - Part 3: Traffic control devices for works on roads and Road Management Act 2004 Code of Practice Worksite Safety - Traffic Management Amend 2010. Print in A3 for best results - NOT TO SCALE

Revision	Date	Developed & Approved	Signature
Drafted	16/02/24	TP	Tayla Phelan
001			
002			
003			
004			
005			