


TGS #5755 C.2 Drainage Improvement Works The Boulevard, Heathmont Detour Treatment APS Drainage & Civil

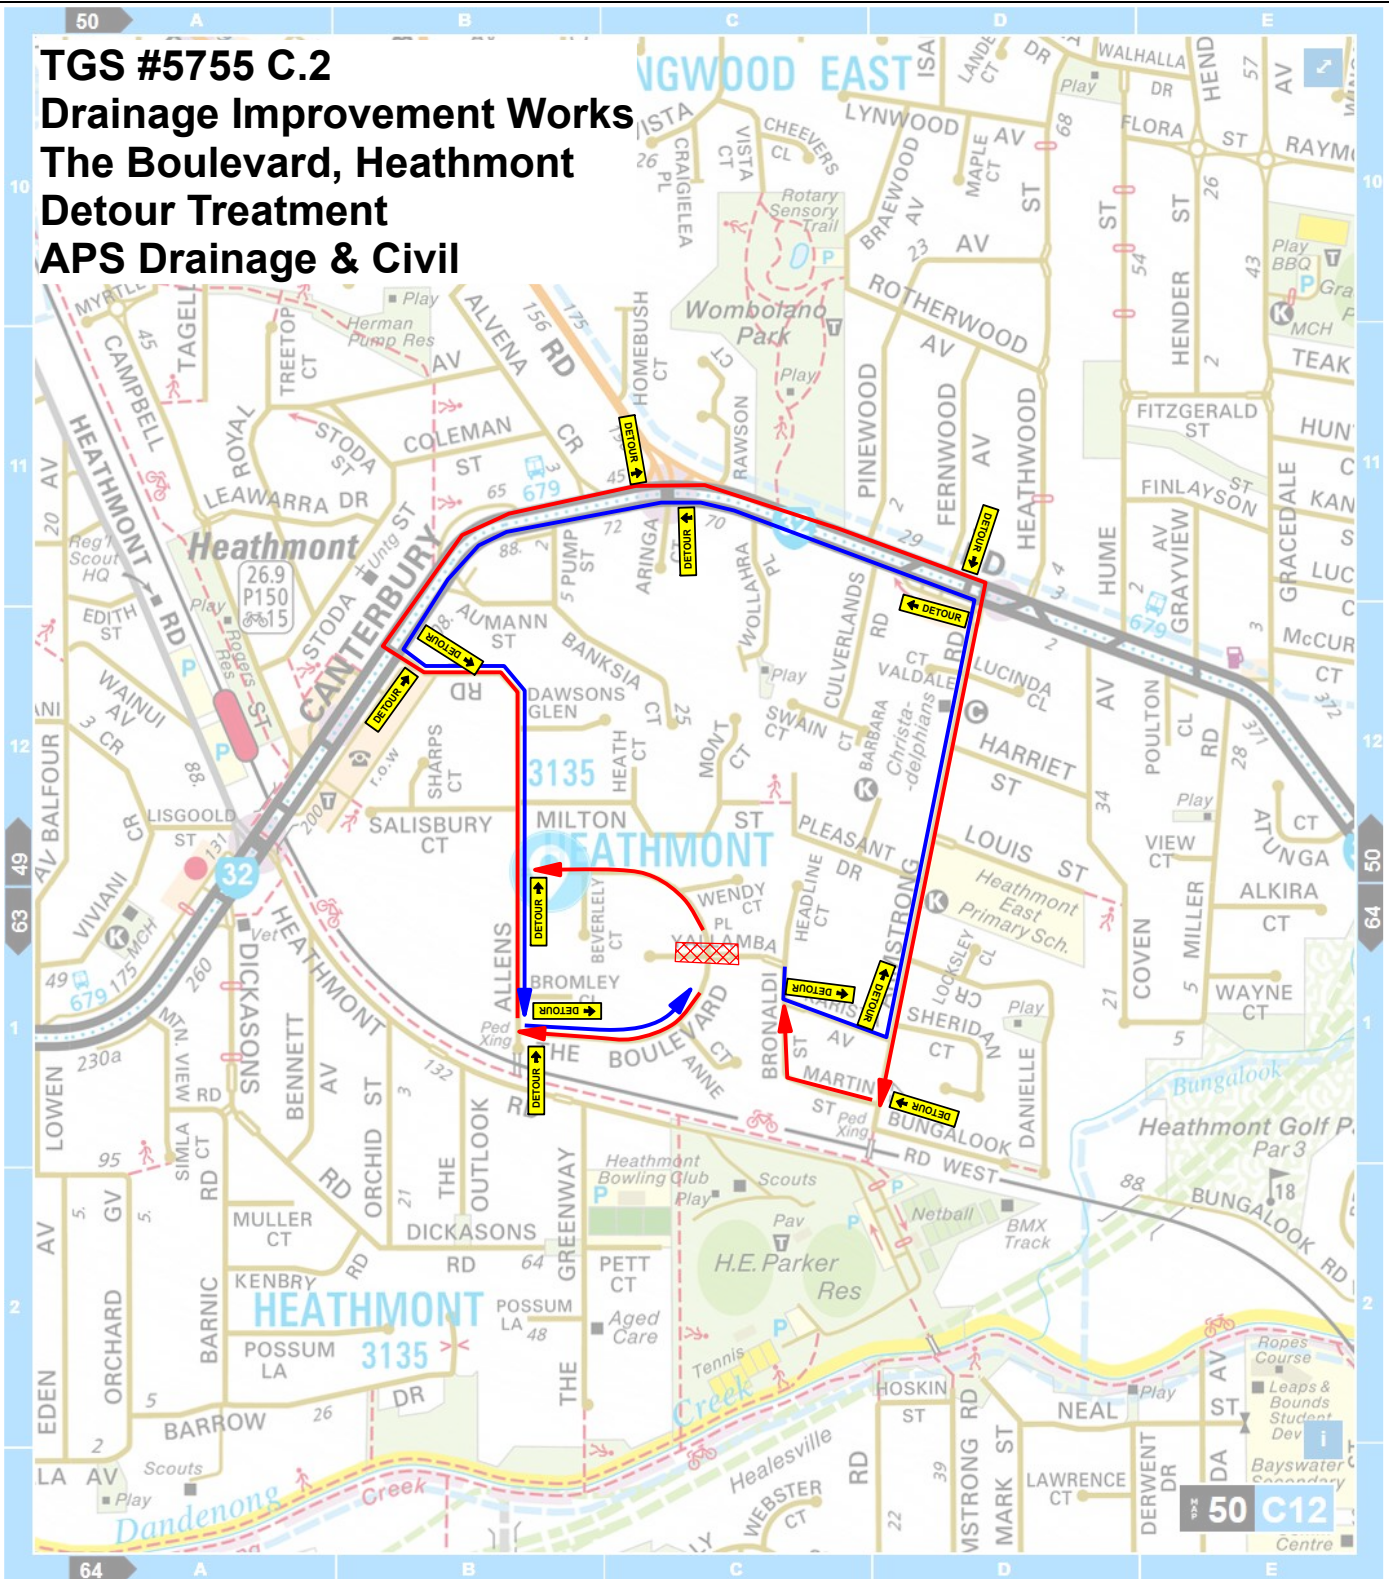

This TGS to be used in conjunction with TGS #5755 C.1

Date: 03/05/2023 **Author:** Bree Whiteoak - 03 7018 7888 **Project:** Civil/Utility Works
MELWAYS REF: 50 C12 **APPROX VPD:** <100 **Approx work duration:** Refer to Permits
Start TGS Date: Refer to Permits **End TGS Date:** Refer to Permits **Client:** APS Drainage & Civil
Client Contact: Courtney Davey - 0492 472 933 **TGS:** #5755 C.2 **Revision:** 1



Comments:

This TGS is to be implemented as shown. Should unforeseen circumstances impact the installation of traffic control devices, works can proceed providing approval has been given by the author and changes documented on the TGS. Site setup must still adhere to conditions granted by coordinating road authority.

