


TUDOR CT & TAGELL RD - MINOR DRAINAGE AND FOOTPATH IMPROVEMENTS



WARNING
 BEWARE OF UNDERGROUND SERVICES
 THE LOCATION OF EXISTING UNDERGROUND SERVICES ARE APPROXIMATE
 ONLY AND THEIR EXACT POSITION SHOULD BE PROVEN ON SITE. NO
 GUARANTEE IS GIVEN THAT ALL EXISTING SERVICES ARE SHOWN.

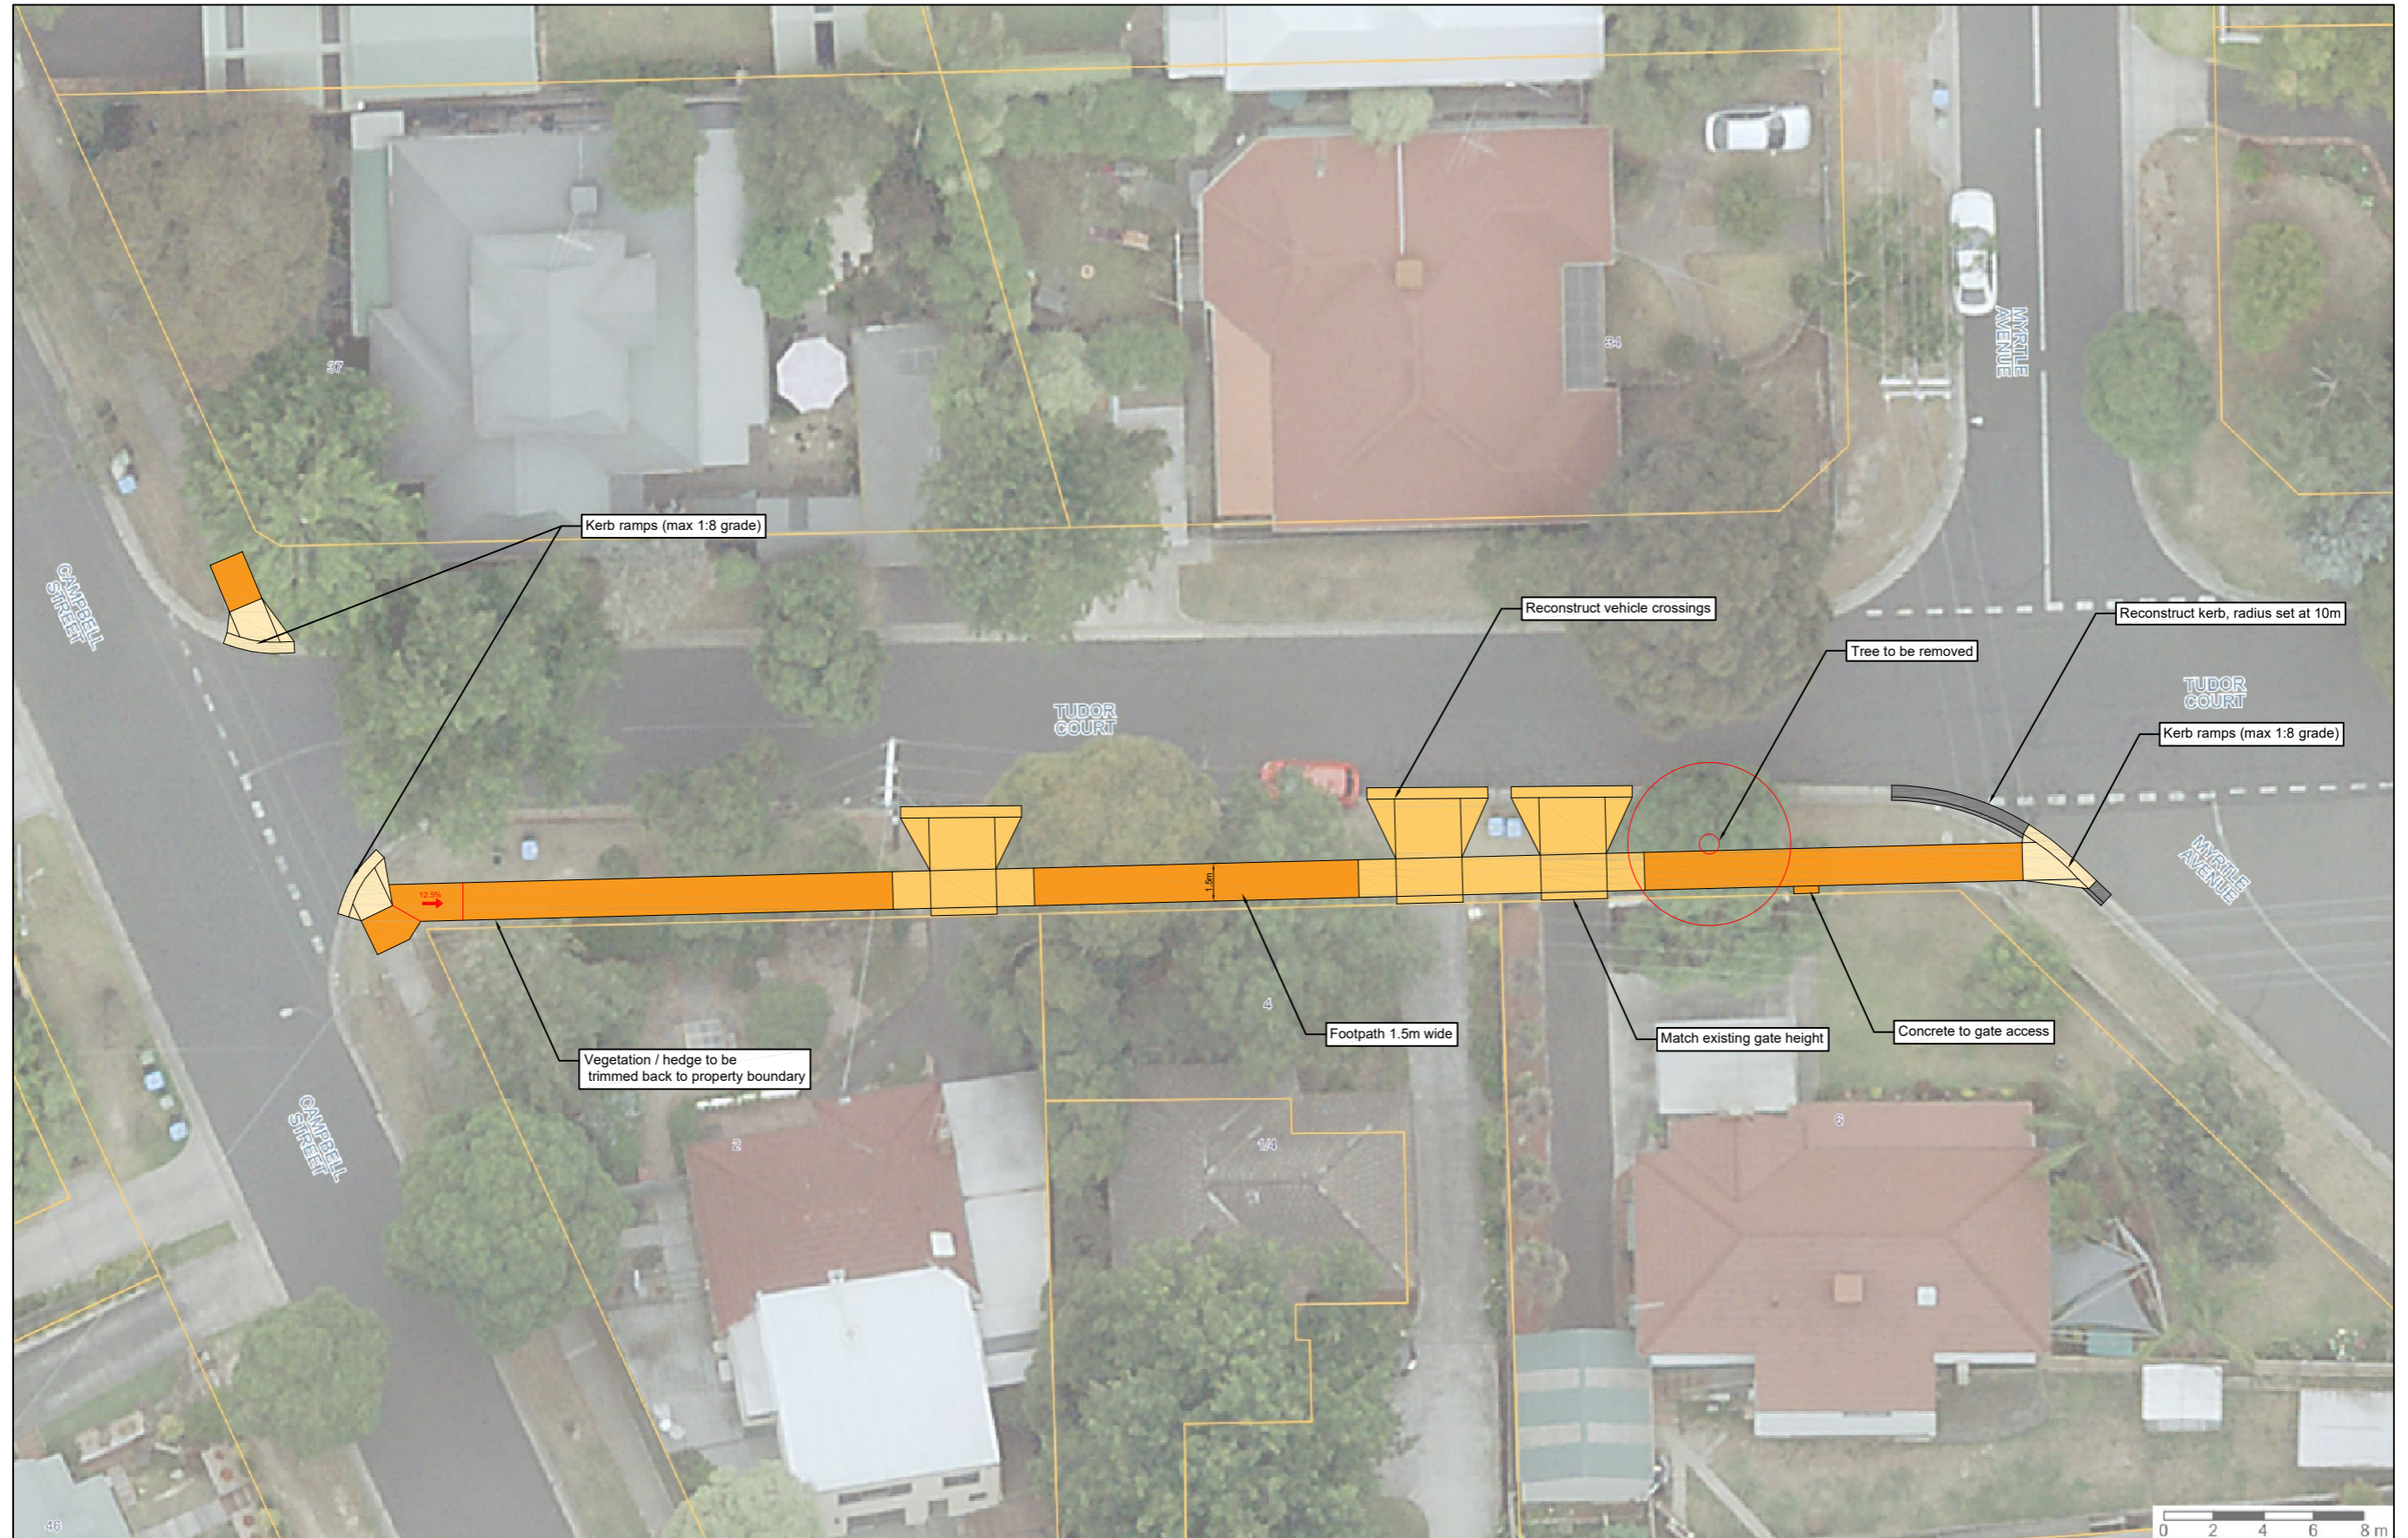

HEIGHT DATUM	-	LATEST ISSUE DATE	26-05-2021
COORDINATE DATUM	-	ENGINEERING DESIGN	TOM DOBSON
ORIENTATION	N	DRAFTING	TOM DOBSON
		CHECKED	-
SCALE	-	APPROVED	-
VER	DESCRIPTION	DATE	APP
00	ORIGINAL ISSUE - CONCEPT DESIGN - FOR REVIEW	25-05-2021	-
-	-	-	-



ENGINEERING & BUILDING SERVICES
 MAROONDAY CITY COUNCIL
 REALM RINGWOOD VIC 3134
 PO Box 156 RINGWOOD VIC 3134
 www.maroondah.vic.gov.au


CONCEPT DESIGN
 DRAINAGE AND FOOTPATH IMPROVEMENT WORKS
 Tudor Ct & Tagell Rd, Ringwood East

PLAN NUMBER	01
SHEET No.	1 OF 5
VER	01
DWG No.	-

TUDOR CT & TAGELL RD - MINOR DRAINAGE AND FOOTPATH IMPROVEMENTS



WARNING
BEWARE OF UNDERGROUND SERVICES
THE LOCATION OF EXISTING UNDERGROUND SERVICES ARE APPROXIMATE ONLY AND THEIR EXACT POSITION SHOULD BE PROVEN ON SITE. NO GUARANTEE IS GIVEN THAT ALL EXISTING SERVICES ARE SHOWN.

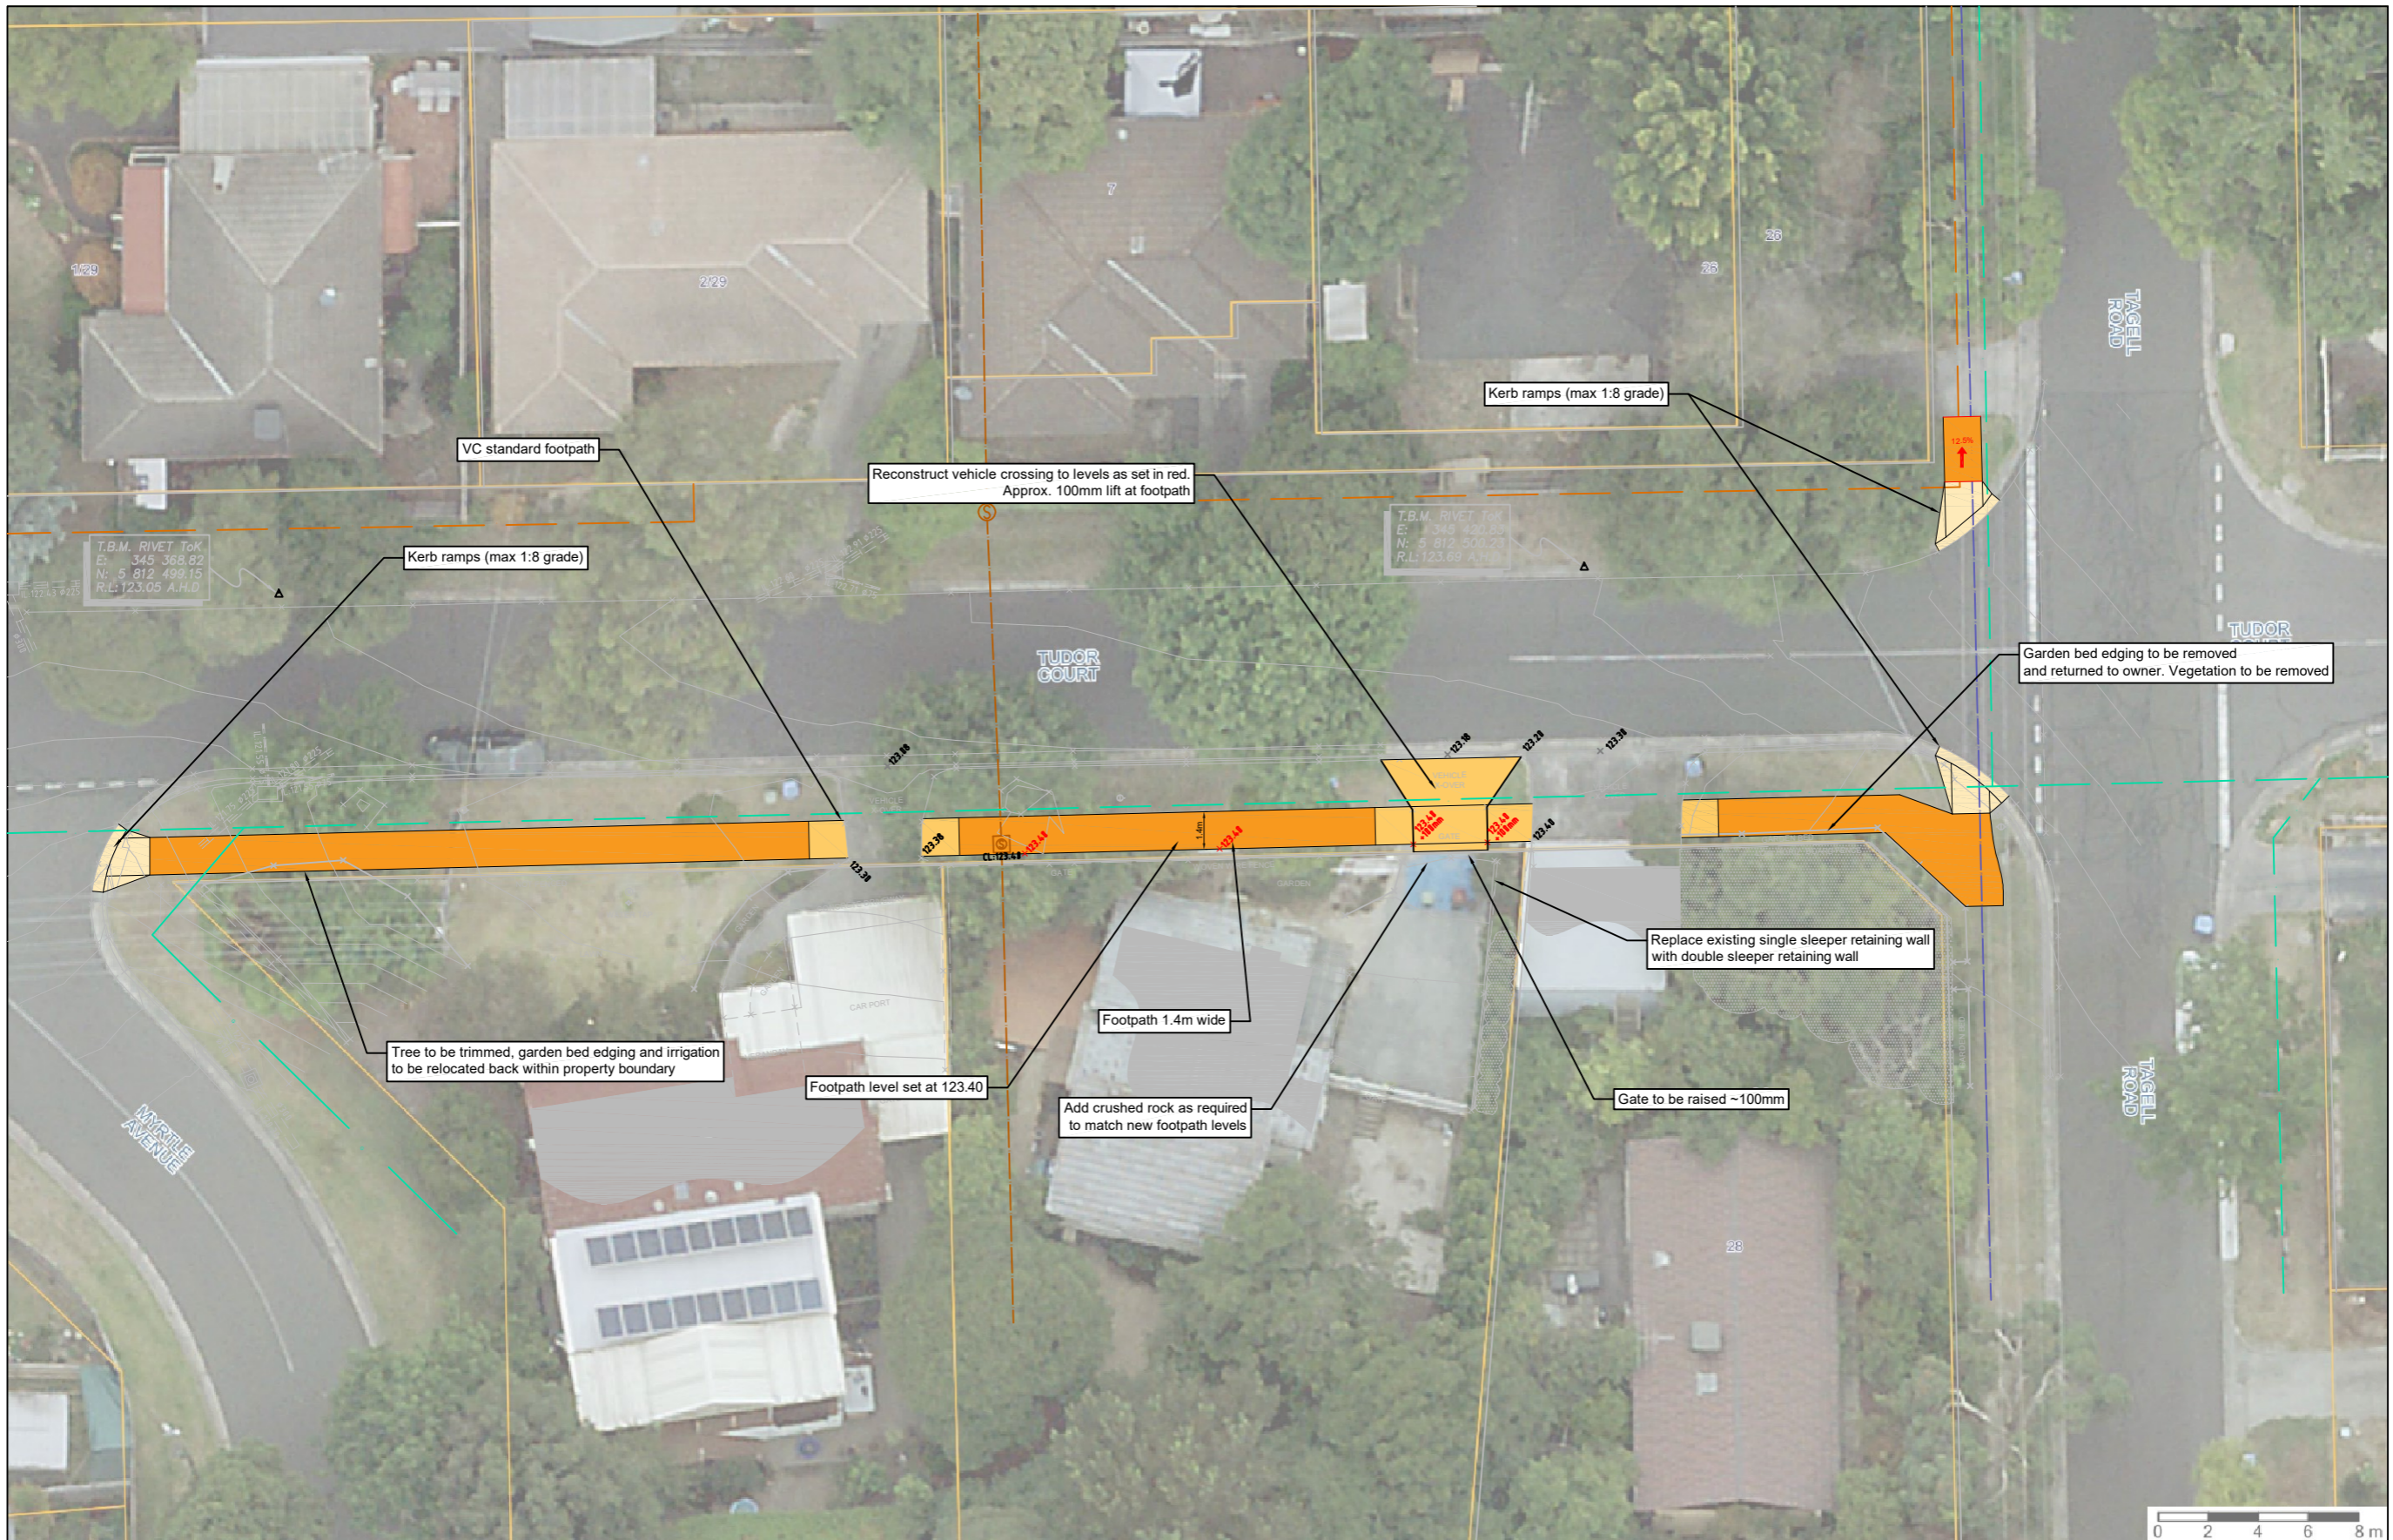

HEIGHT DATUM	LATEST ISSUE DATE	26-05-2021
COORDINATE DATUM	ENGINEERING DESIGN	TOM DOBSON
ORIENTATION	DRAFTING	TOM DOBSON
	CHECKED	
	APPROVED	
SCALE	AS SHOWN	
00 ORIGINAL ISSUE - CONCEPT DESIGN - FOR REVIEW	25-05-2021	
VER DESCRIPTION	DATE	APP



ENGINEERING & BUILDING SERVICES
MAROONDAY CITY COUNCIL
REALM RINGWOOD VIC 3134
PO Box 156 RINGWOOD VIC 3134
www.maroondah.vic.gov.au

CONCEPT DESIGN


DRAINAGE AND FOOTPATH IMPROVEMENT WORKS
Tudor Ct & Tagell Rd, Ringwood East

PLAN NUMBER 01
SHEET No. 2 OF 5
VER 01
DWG No.

TUDOR CT & TAGELL RD - MINOR DRAINAGE AND FOOTPATH IMPROVEMENTS



WARNING
BEWARE OF UNDERGROUND SERVICES
THE LOCATION OF EXISTING UNDERGROUND SERVICES ARE APPROXIMATE ONLY AND THEIR EXACT POSITION SHOULD BE PROVEN ON SITE. NO GUARANTEE IS GIVEN THAT ALL EXISTING SERVICES ARE SHOWN.

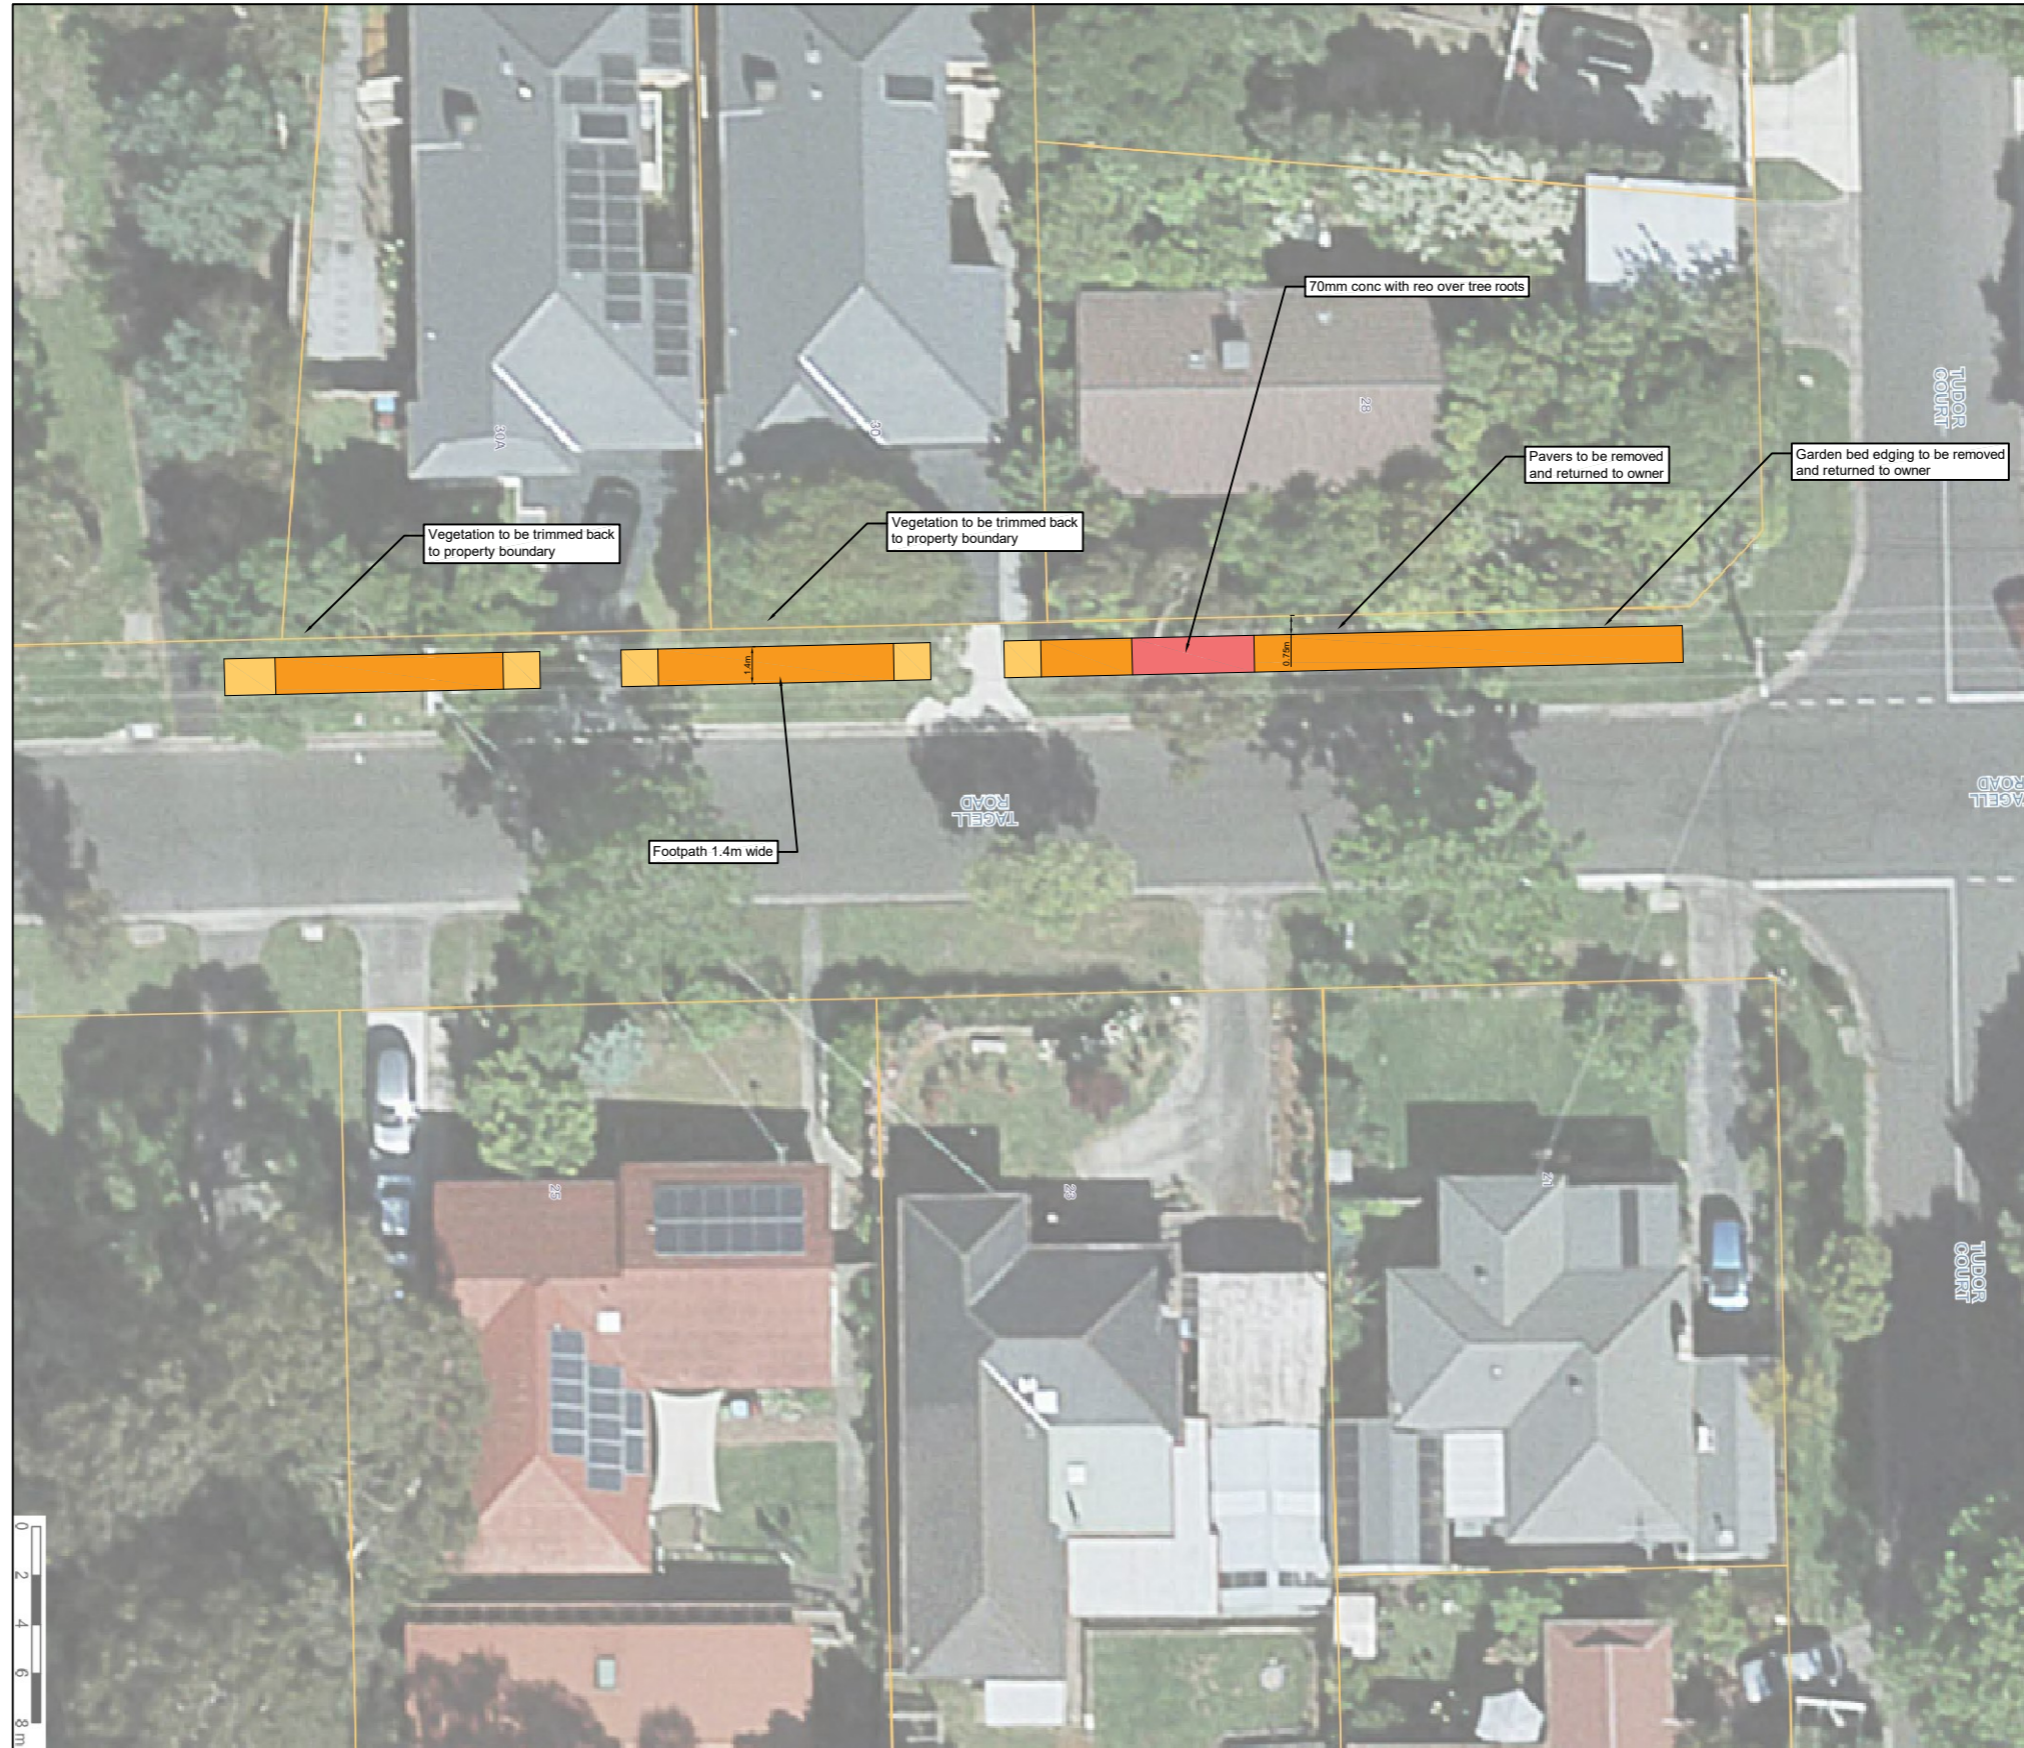

00	ORIGINAL ISSUE - CONCEPT DESIGN - FOR REVIEW	25-05-2021	
VER	DESCRIPTION	DATE	APP

HEIGHT DATUM	LATEST ISSUE DATE
COORDINATE DATUM	ENGINEERING DESIGN
ORIENTATION	DRAFTING
SCALE	CHECKED
AS SHOWN	APPROVED



ENGINEERING & BUILDING SERVICES
MAROONDAY CITY COUNCIL
REALM RINGWOOD VIC 3134
PO Box 156 RINGWOOD VIC 3134
www.maroondah.vic.gov.au

CONCEPT DESIGN


DRAINAGE AND FOOTPATH IMPROVEMENT WORKS
Tudor Ct & Tagell Rd, Ringwood East

PLAN NUMBER	01
SHEET No.	3 OF 5
VER	01
DWG No.	-

TUDOR CT & TAGELL RD - MINOR DRAINAGE AND FOOTPATH IMPROVEMENTS



WARNING
BEWARE OF UNDERGROUND SERVICES
THE LOCATION OF EXISTING UNDERGROUND SERVICES ARE APPROXIMATE
ONLY AND THEIR EXACT POSITION SHOULD BE PROVEN ON SITE. NO
GUARANTEE IS GIVEN THAT ALL EXISTING SERVICES ARE SHOWN.

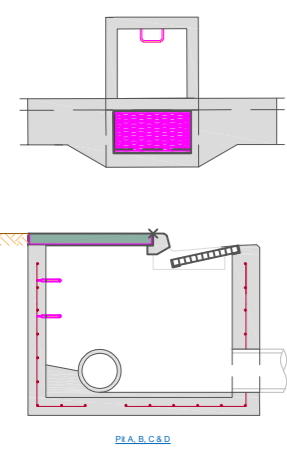

HEIGHT DATUM	-	LATEST ISSUE DATE	26-05-2021
COORDINATE DATUM	-	ENGINEERING DESIGN	TOM DOBSON
ORIENTATION		DRAFTING	TOM DOBSON
		CHECKED	-
SCALE	AS SHOWN	APPROVED	-
00	ORIGINAL ISSUE - CONCEPT DESIGN - FOR REVIEW	25-05-2021	-
VER	DESCRIPTION	DATE	APP



ENGINEERING & BUILDING SERVICES
MAROONDAY CITY COUNCIL
REALM RINGWOOD VIC 3134
PO Box 156 RINGWOOD VIC 3134
www.maroondah.vic.gov.au

CONCEPT DESIGN
DRAINAGE AND FOOTPATH IMPROVEMENT WORKS
Tudor Ct & Tagell Rd, Ringwood East

PLAN NUMBER	01
SHEET No.	4 OF 5
VER	01
DWG No.	-

TUDOR CT & TAGELL RD - MINOR DRAINAGE AND FOOTPATH IMPROVEMENTS



WARNING
 BEWARE OF UNDERGROUND SERVICES
 THE LOCATION OF EXISTING UNDERGROUND SERVICES ARE APPROXIMATE ONLY AND THEIR EXACT POSITION SHOULD BE PROVEN ON SITE. NO GUARANTEE IS GIVEN THAT ALL EXISTING SERVICES ARE SHOWN.



00	ORIGINAL ISSUE - CONCEPT DESIGN - FOR REVIEW	25-05-2021			
VER	DESCRIPTION	DATE	APP	SCALE	AS SHOWN

HEIGHT DATUM
-
COORDINATE DATUM
-
ORIENTATION
-
LATEST ISSUE DATE
26-05-2021
ENGINEERING DESIGN
TOM DOBSON
DRAFTING
TOM DOBSON
CHECKED
-
APPROVED
-

ENGINEERING & BUILDING SERVICES
 MAROONDAY CITY COUNCIL
 REALM RINGWOOD VIC 3134
 PO Box 156 RINGWOOD VIC 3134
 www.maroondah.vic.gov.au

CONCEPT DESIGN

DRAINAGE AND FOOTPATH IMPROVEMENT WORKS
 Tudor Ct & Tagell Rd, Ringwood East

PLAN NUMBER	01
SHEET No.	5 OF 5
VER	01
DWG No.	-