


DORSET ROAD

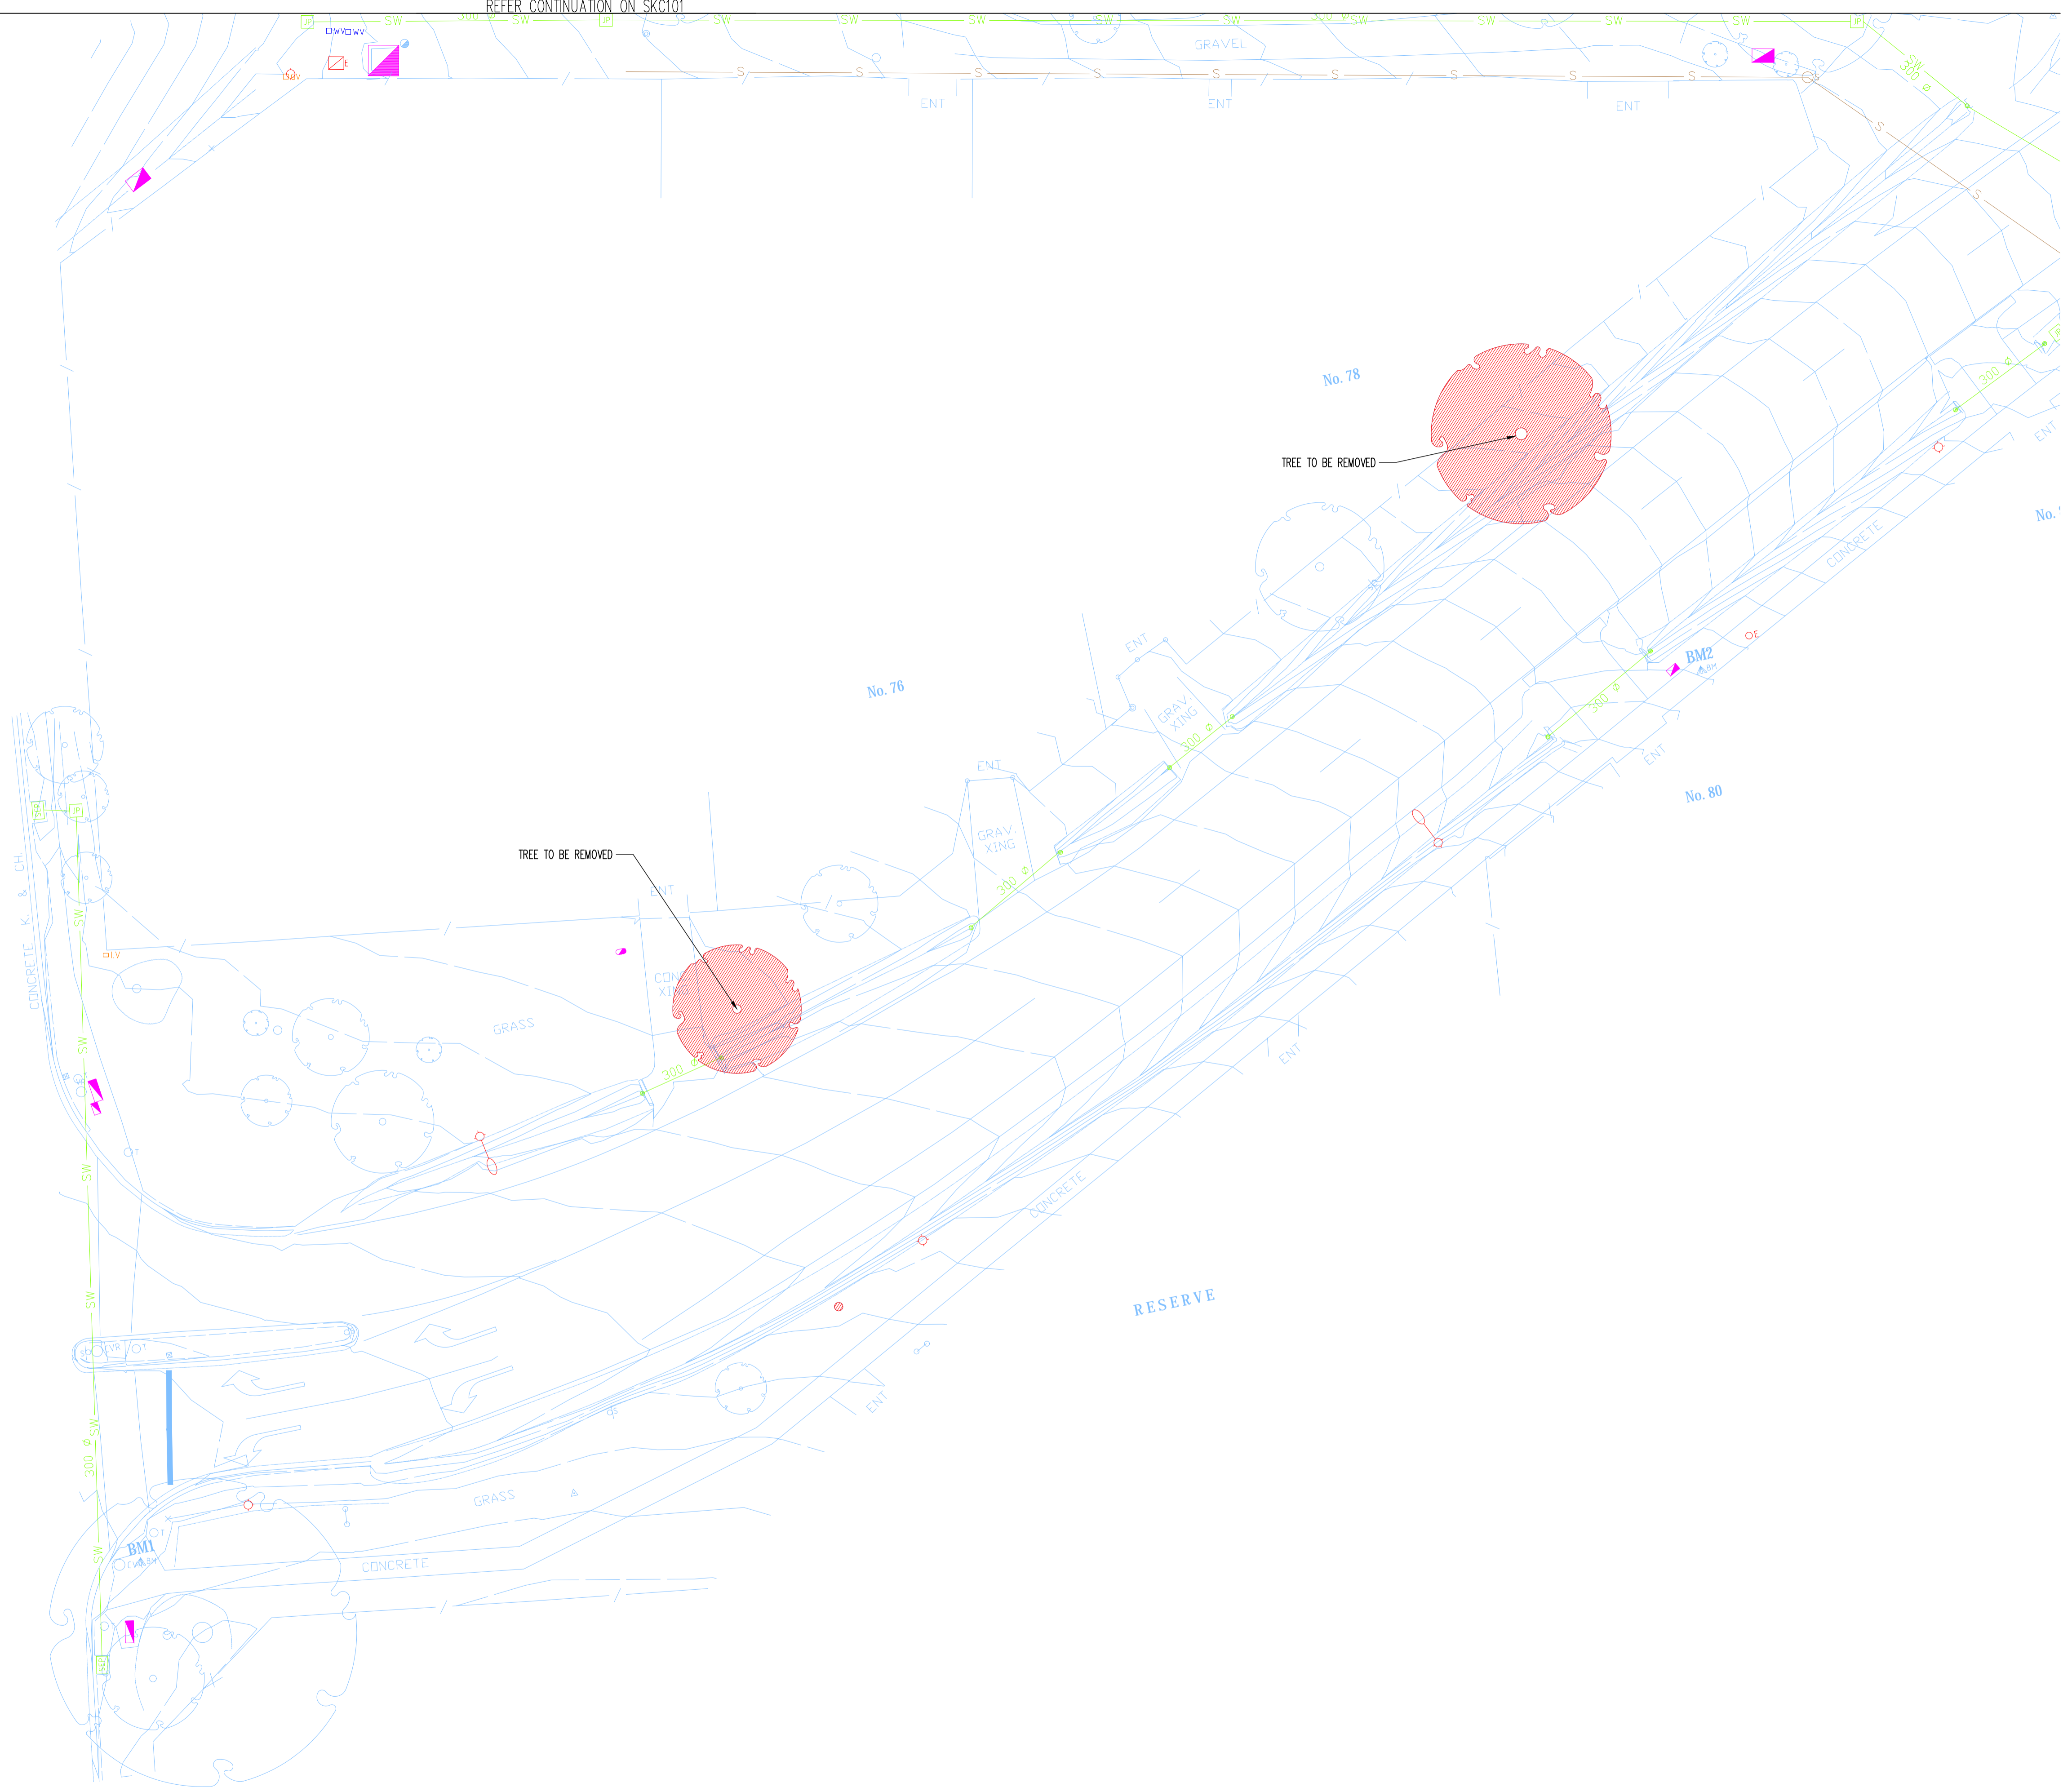


SCALE 1:200
AT ORIGINAL SIZE

PRELIMINARY

Rev	Description	Eng	Draft	Date
P1	PRELIMINARY	SK	SK	29.09.17

DIAL BEFORE YOU DIG
www.1100.com.au

BEWARE OF UNDERGROUND SERVICES. THE LOCATION OF UNDERGROUND SERVICES ARE APPROXIMATE ONLY AND THEIR EXACT POSITION SHOULD BE PROVEN ON SITE. NO GUARANTEE IS GIVEN THAT ALL EXISTING SERVICES ARE SHOWN

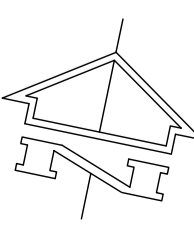

Client

Maroondah City Council

304A Maroondah Hwy Ringwood East VIC 3134
T: +61 3 9298 4598

TTW Taylor Thomson Whitting

613 9602 1433 | L13 379 Colline Street Melbourne VIC 3000
This drawing is copyright and is the property of TAYLOR THOMSON WHITTING (VIC) Pty Ltd and must not be used without authorisation.

Project
LINCOLN ROAD, CROYDON

Sheet Subject
VEGETATION REMOVAL PLAN SHEET 01 OF 11

Scale : A1 Drawn: SK

Job No 164064	Drawing No SKC100	Revision P1
-------------------------	-----------------------------	-----------------------

Plot File Created: Sep 26, 2017 - 11:54am

SCALE 1:200 0 2 4 6 8 10
AT ORIGINAL SIZE

REFER CONTINUATION ON SKC100


No. 78

PRELIMINARY

Rev	Description	Eng	Draft	Date	Rev	Description	Eng	Draft	Date
P1	PRELIMINARY	SK	SK	29.09.17					

DIAL BEFORE YOU DIG
www.100.com.au

BEWARE OF UNDERGROUND SERVICES.
THE LOCATION OF UNDERGROUND SERVICES ARE APPROXIMATE ONLY AND THEIR EXACT POSITION SHOULD BE PROVEN ON SITE. NO GUARANTEE IS GIVEN THAT ALL EXISTING SERVICES ARE SHOWN

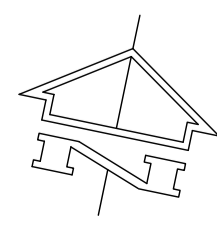

Client

Maroondah City Council

304A Maroondah Hwy Ringwood East VIC 3134
T: +61 3 9298 4598

TTW Taylor Thomson Whitting

613 9602 1433 | L13 379 Collins Street Melbourne VIC 3000
This drawing is copyright and is the property of TAYLOR THOMSON WHITTING (VIC) Pty Ltd and must not be used without authorisation.


Project
LINCOLN ROAD, CROYDON


Sheet Subject
**VEGETATION REMOVAL
PLAN SHEET 02 OF 11**

Scale : A1 Drawn: SK

Job No 164064	Drawing No SKC101	Revision P1
-------------------------	-----------------------------	-----------------------

Plot File Created: Sep 26, 2017 - 11:54am

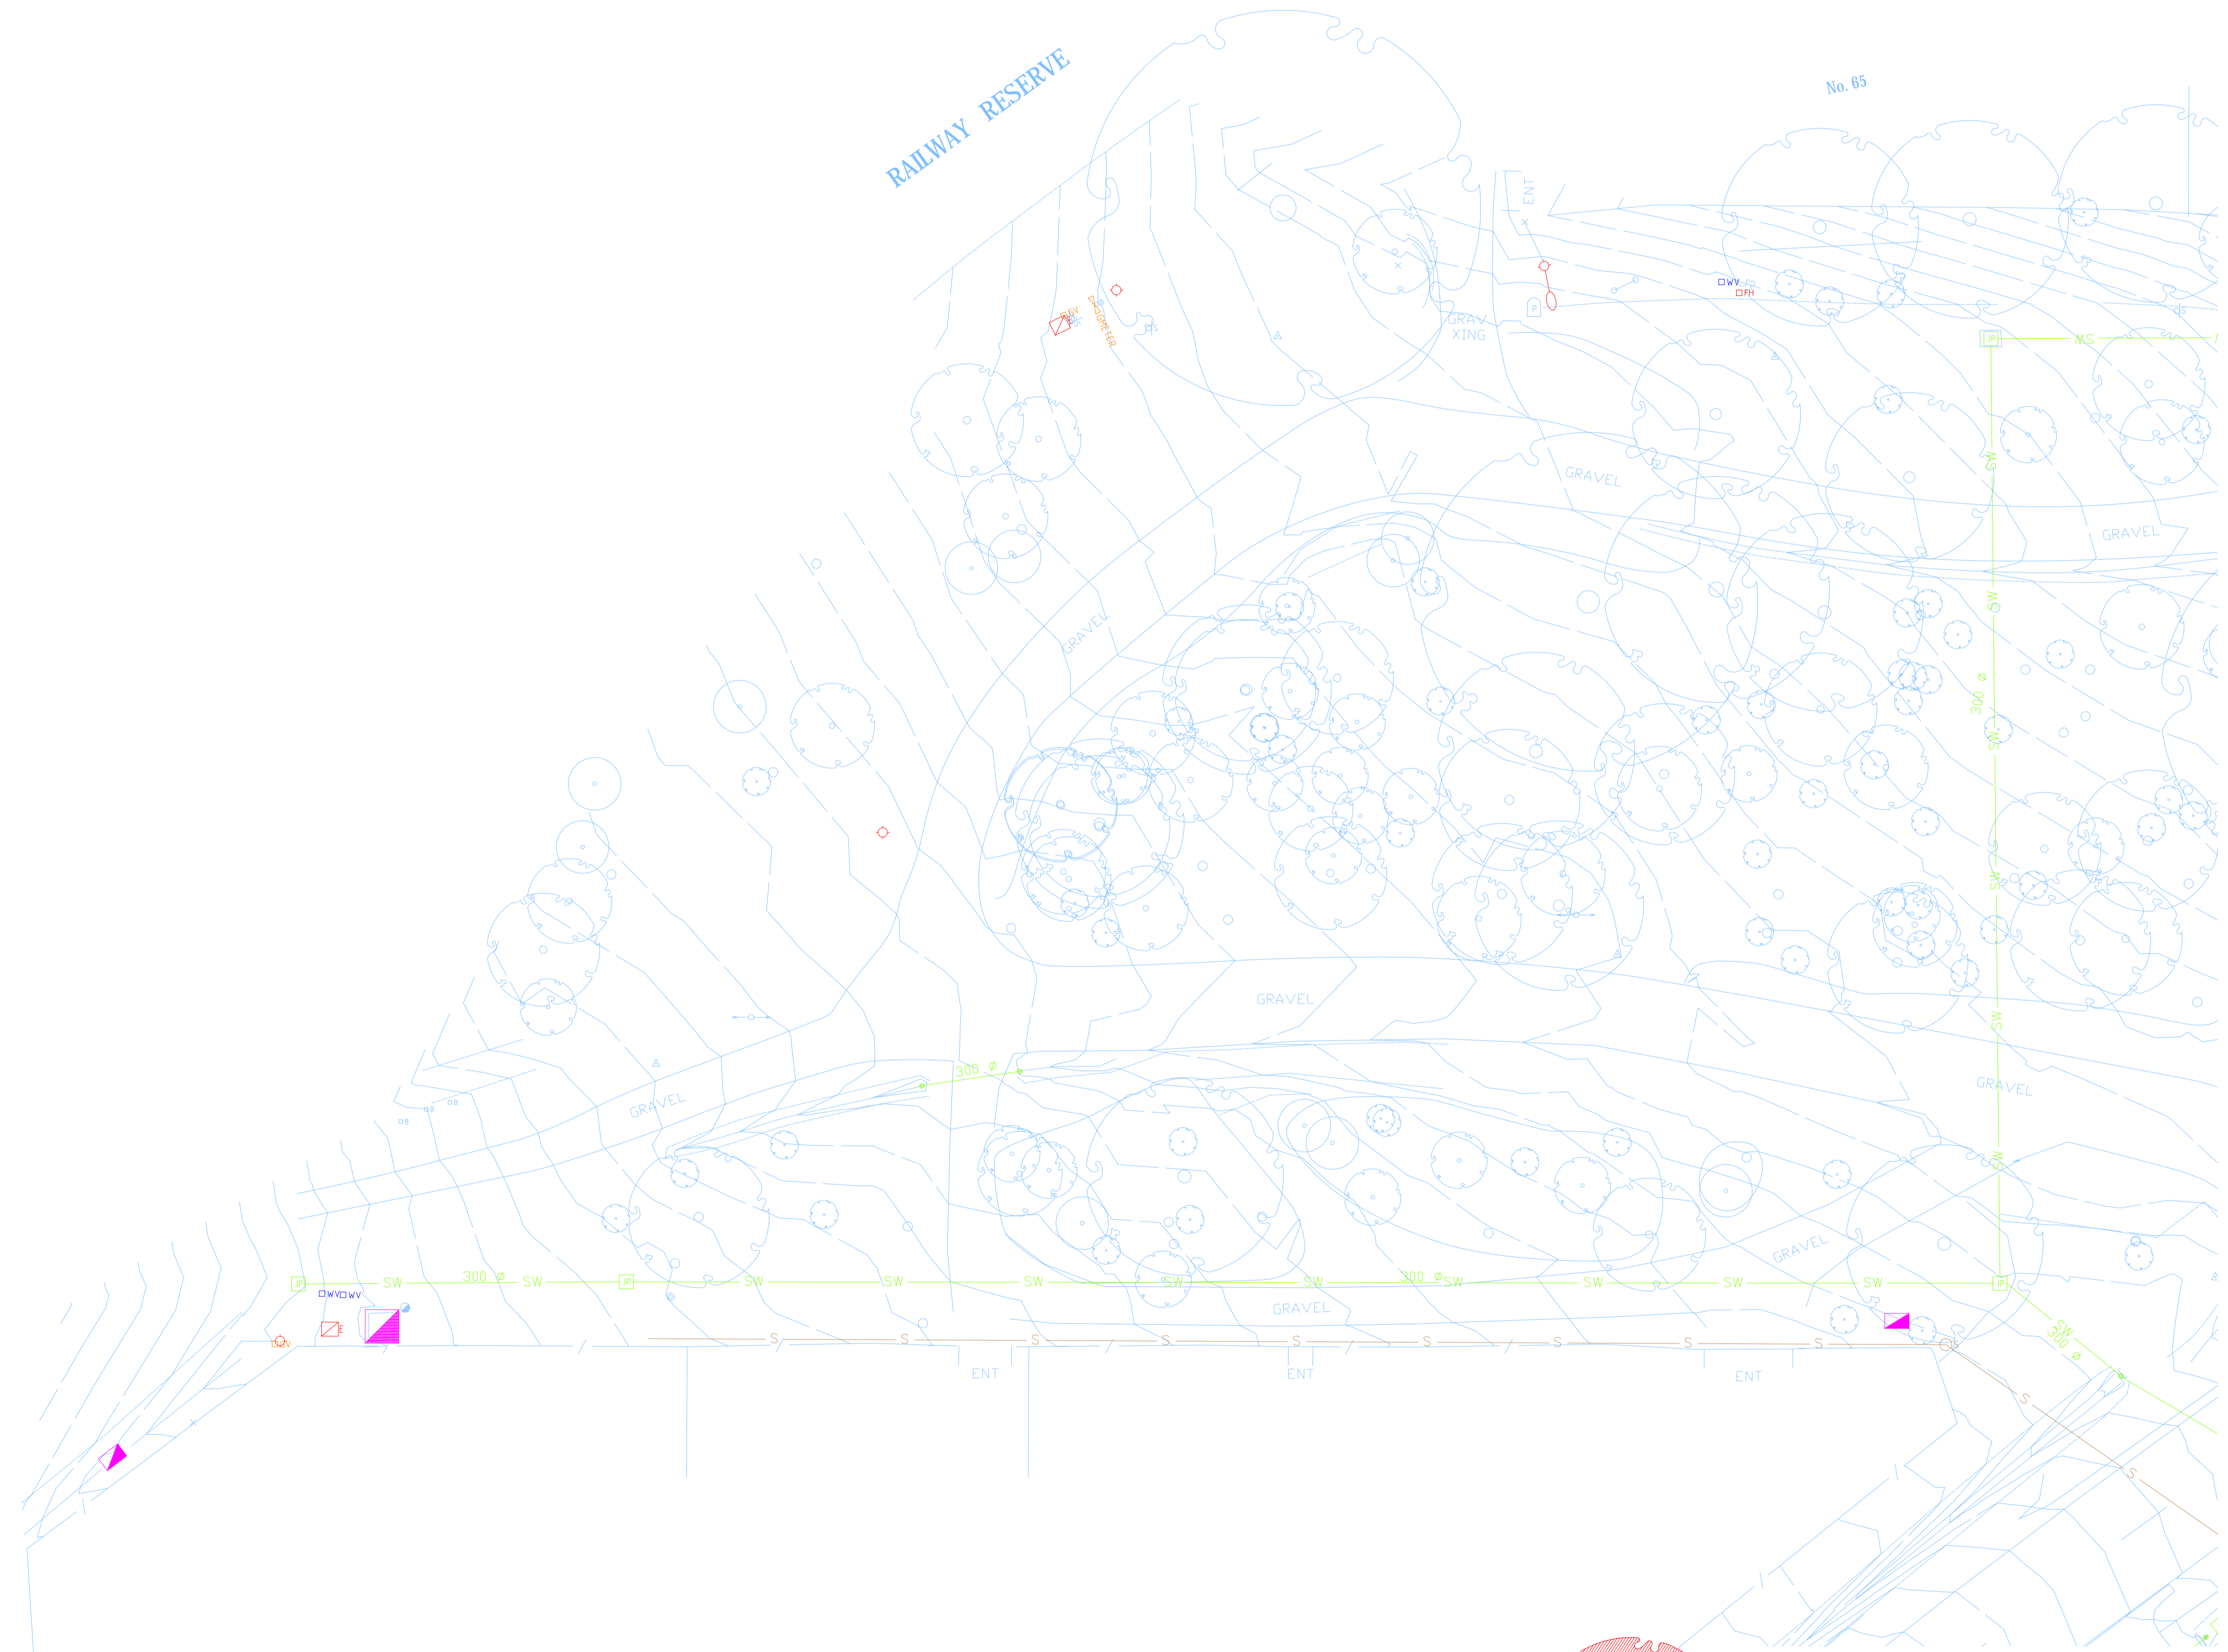

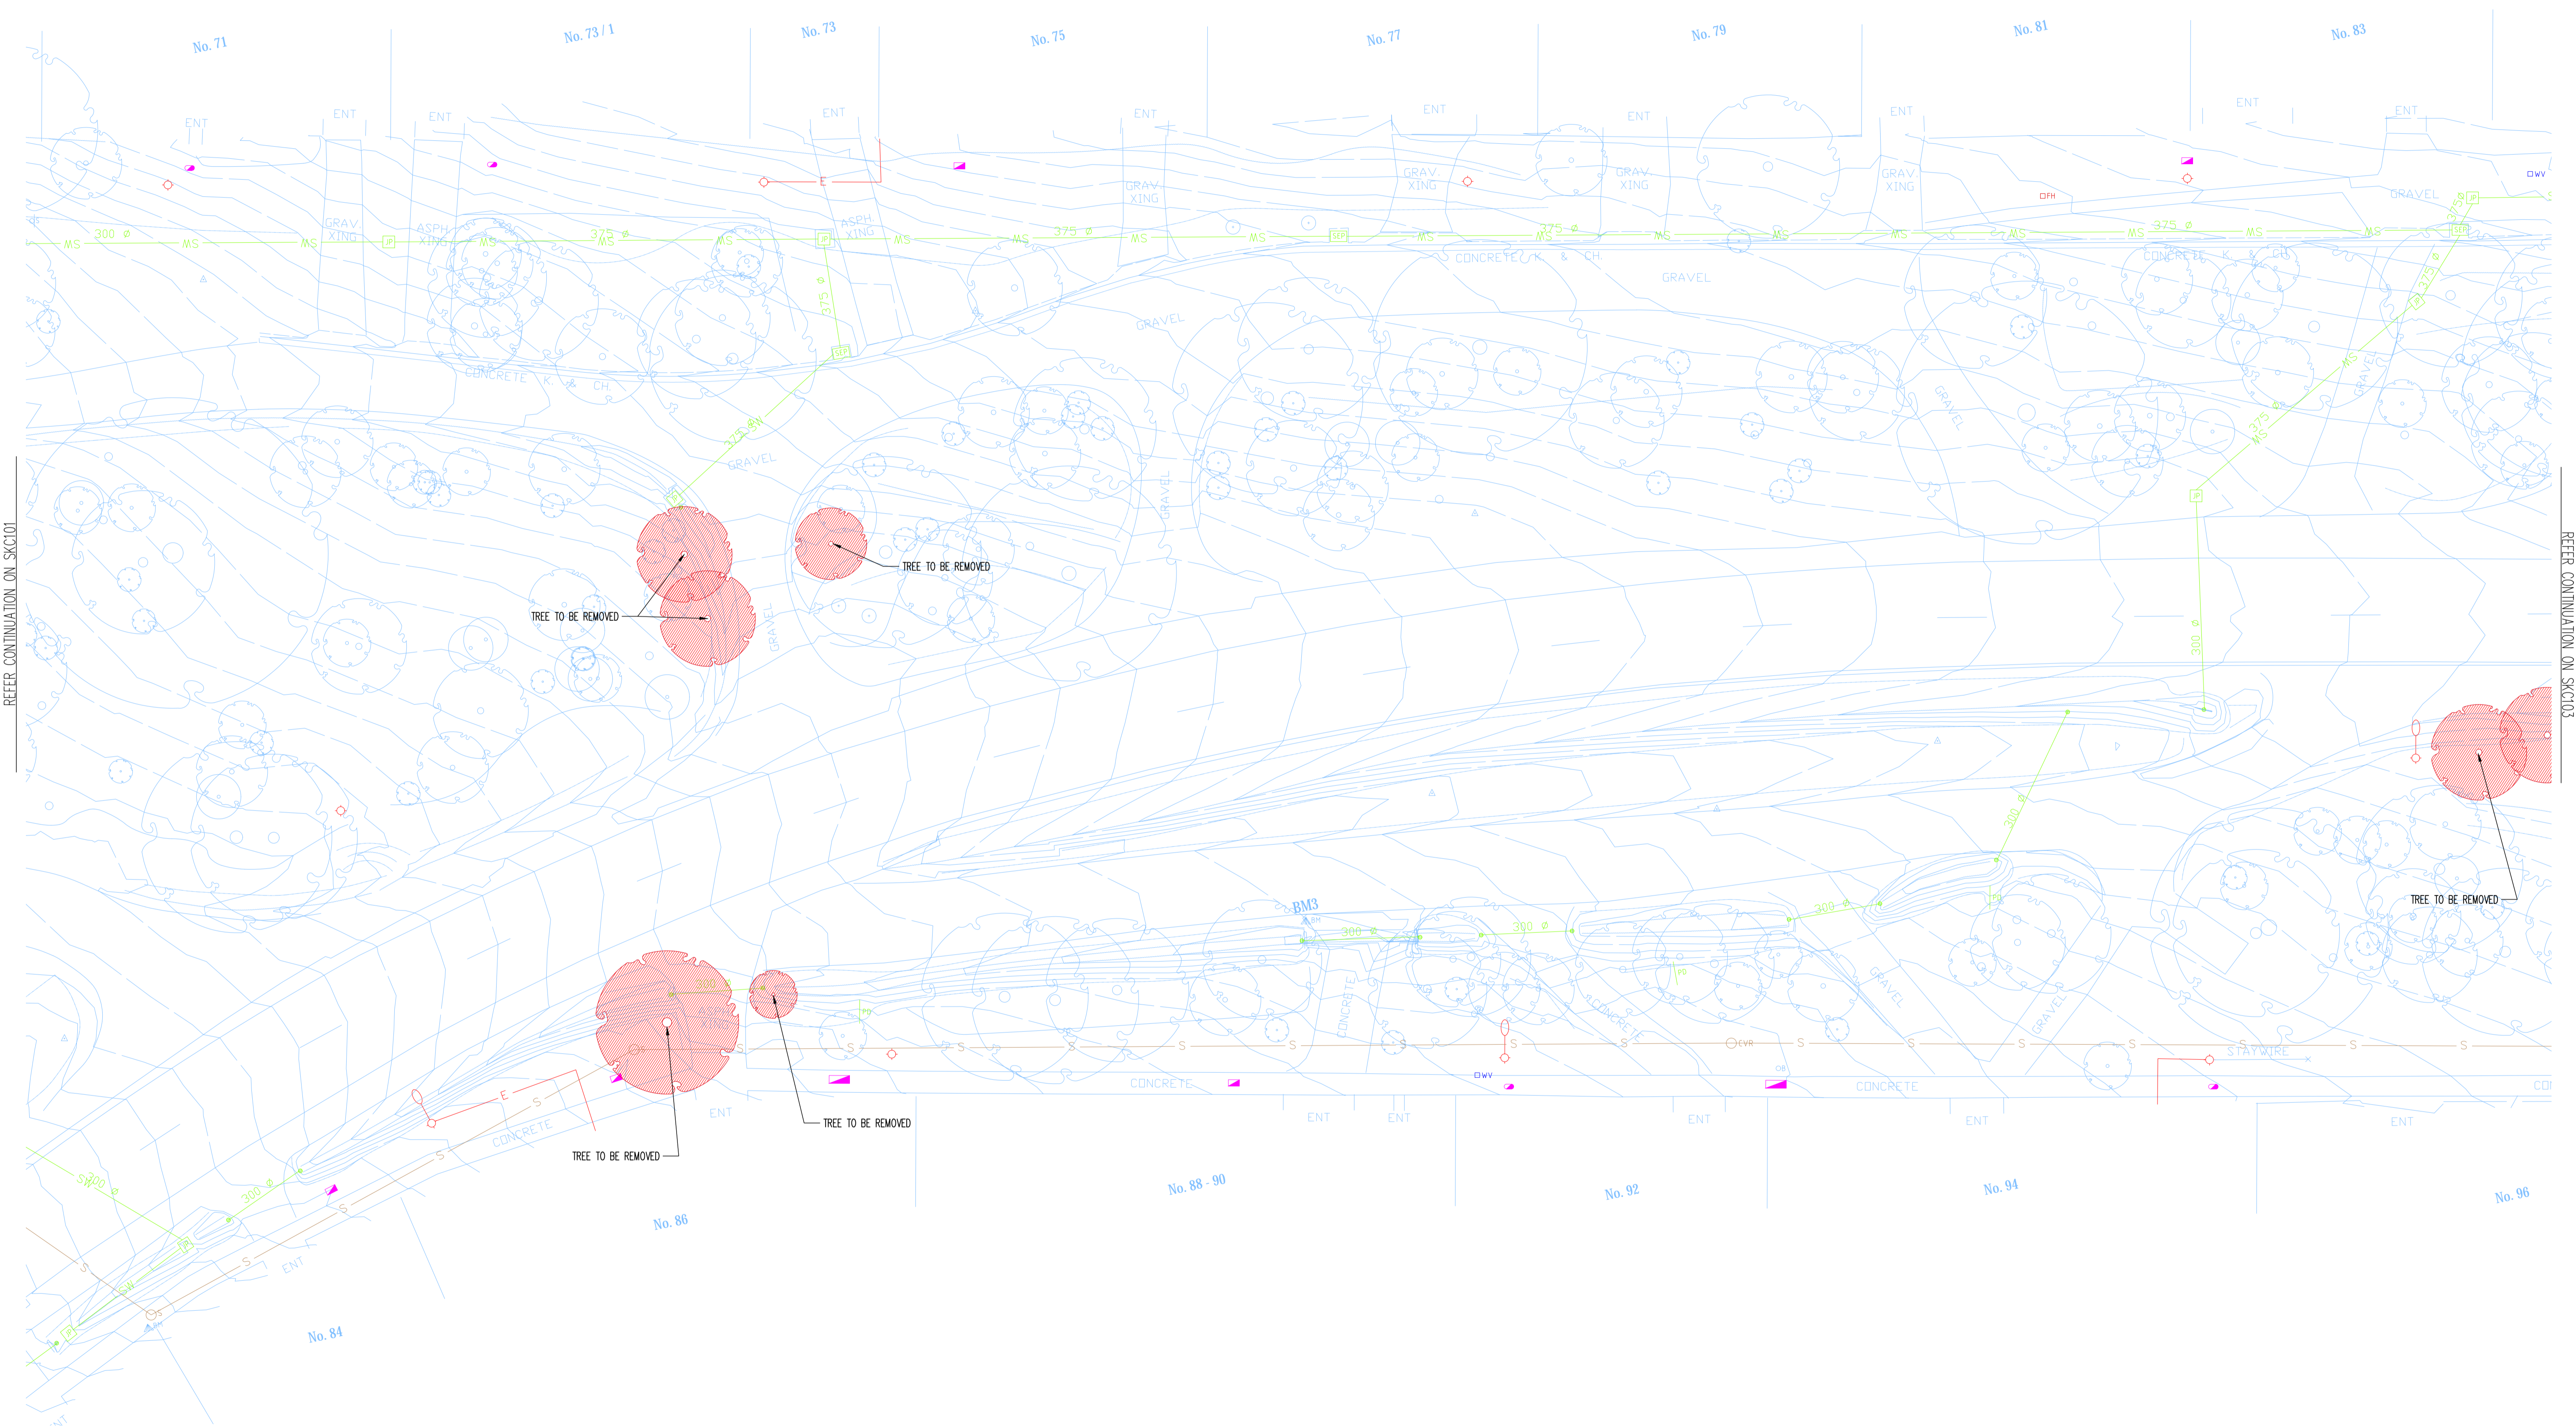


SCALE 1:200 0 2 4 6 8 10
AT ORIGINAL SIZE

PRELIMINARY

Rev	Description	Eng	Draft	Date
P1	PRELIMINARY	SK	SK	29.09.17

DIAL BEFORE YOU DIG
www.100.com.au
BEWARE OF UNDERGROUND SERVICES. THE LOCATION OF UNDERGROUND SERVICES ARE APPROXIMATE ONLY AND THEIR EXACT POSITION SHOULD BE PROVEN ON SITE. NO GUARANTEE IS GIVEN THAT ALL EXISTING SERVICES ARE SHOWN

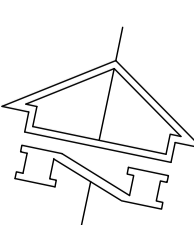

Client
Maroondah City Council
304A Maroondah Hwy Ringwood East VIC 3134
T: +61 3 9298 4598


TTW Taylor Thomson Whitting
613 9602 1433 | L13 379 Collins Street Melbourne VIC 3000
This drawing is copyright and is the property of TAYLOR THOMSON WHITTING (VIC) Pty Ltd and must not be used without authorisation.

Project
LINCOLN ROAD, CROYDON

Sheet Subject
VEGETATION REMOVAL PLAN SHEET 03 OF 11

Job No	Drawing No	Revision
164064	SKC102	P1

Scale: A1 Drawn: SK
Plot File Created: Sep 26, 2017 - 11:54am

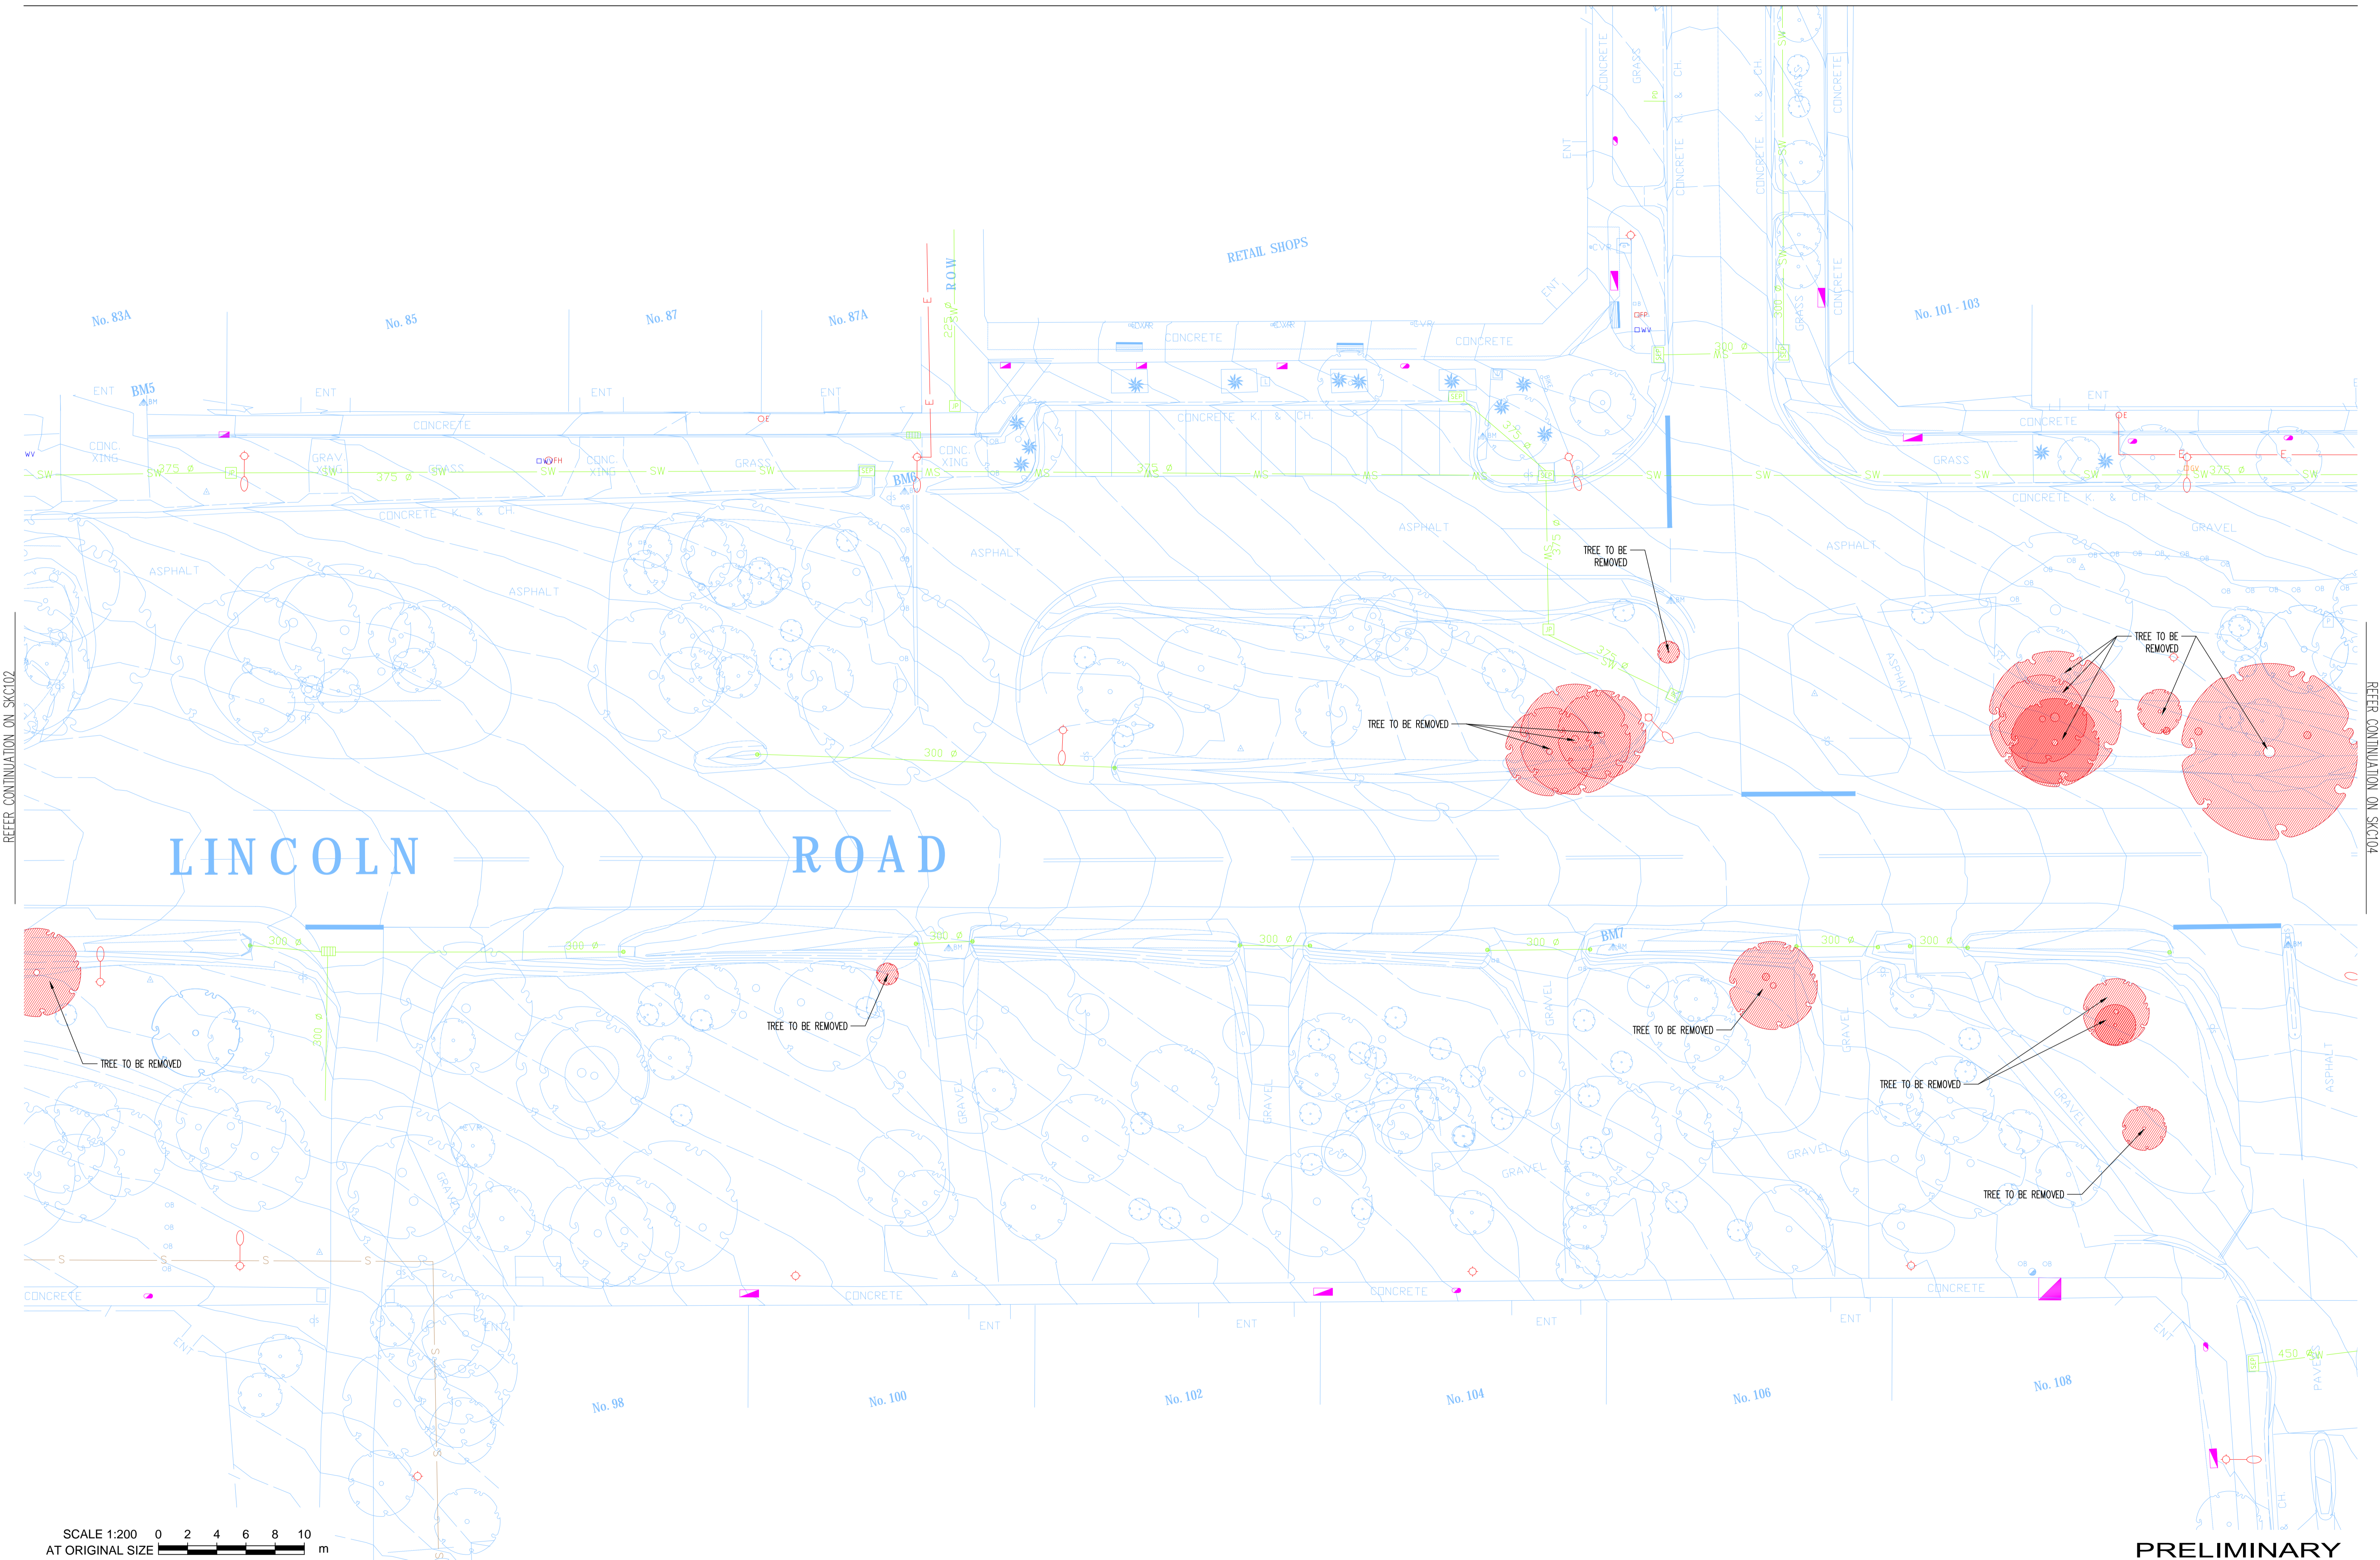

REFER CONTINUATION ON SKC102

REFER CONTINUATION ON SKC104

SCALE 1:200
AT ORIGINAL SIZE

PRELIMINARY

Rev	Description	Eng	Draft	Date
P1	PRELIMINARY	SK	SK	29.09.17

DIAL BEFORE YOU DIG
www.100.com.au
BEWARE OF UNDERGROUND SERVICES. THE LOCATION OF UNDERGROUND SERVICES ARE APPROXIMATE ONLY AND THEIR EXACT POSITION SHOULD BE PROVEN ON SITE. NO GUARANTEE IS GIVEN THAT ALL EXISTING SERVICES ARE SHOWN

Client

Maroondah City Council
304A Maroondah Hwy Ringwood East VIC 3134
T: +61 3 9298 4598


TTW Taylor Thomson Whitting
613 9602 1433 | L13 379 Collins Street Melbourne VIC 3000
This drawing is copyright and is the property of TAYLOR THOMSON WHITTING (VIC) Pty Ltd and must not be used without authorisation.

Project
LINCOLN ROAD, CROYDON

Sheet Subject
VEGETATION REMOVAL PLAN SHEET 04 OF 11

Job No	Drawing No	Revision
164064	SKC103	P1

Scale : A1 Drawn: SK
Plot File Created: Sep 26, 2017 - 11:54am

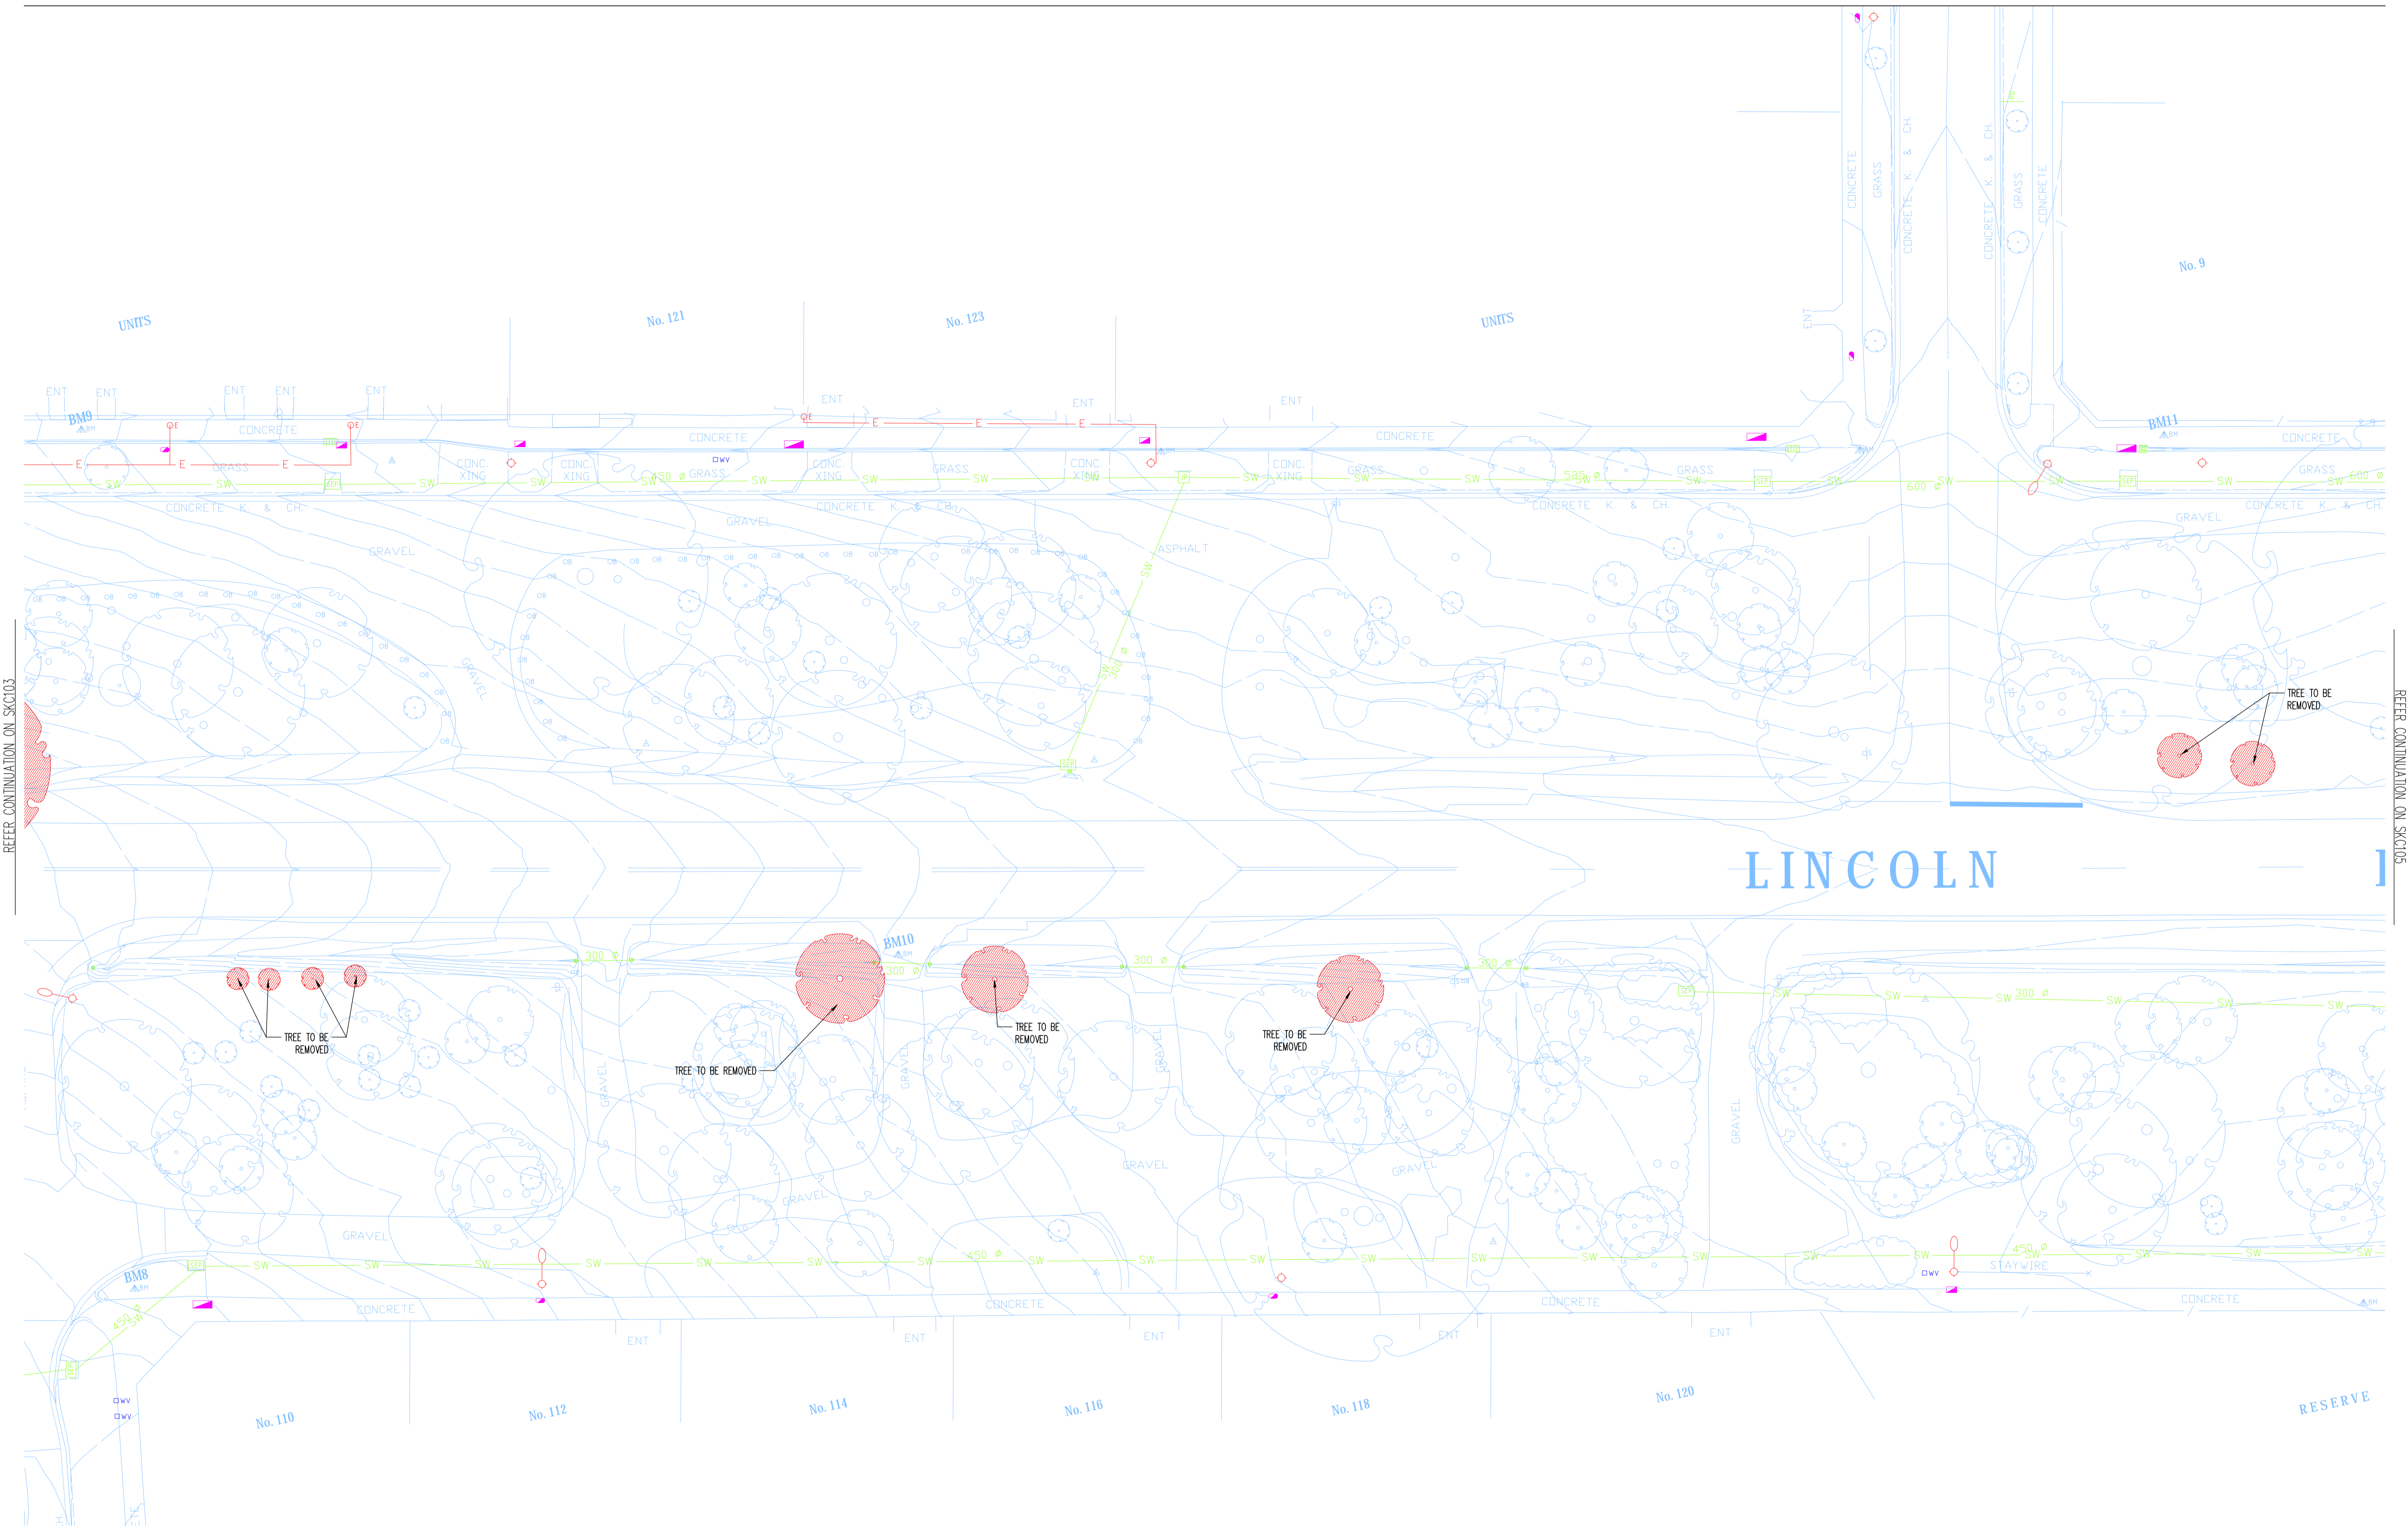

SCALE 1:200
AT ORIGINAL SIZE

PRELIMINARY

Rev	Description	Eng	Draft	Date
P1	PRELIMINARY	SK	SK	29.09.17

DIAL BEFORE YOU DIG
BEWARE OF UNDERGROUND SERVICES. THE LOCATION OF UNDERGROUND SERVICES ARE APPROXIMATE ONLY AND THEIR EXACT POSITION SHOULD BE PROVEN ON SITE. NO GUARANTEE IS GIVEN THAT ALL EXISTING SERVICES ARE SHOWN

Client

304A Maroondah Hwy Ringwood East VIC 3134
T: +61 3 9298 4598


TTW Taylor Thomson Whitting

613 9602 1433 | L13 379 Collins Street Melbourne VIC 3000
This drawing is copyright and is the property of TAYLOR THOMSON WHITTING (VIC) Pty Ltd and must not be used without authorisation.

Project
LINCOLN ROAD, CROYDON

Sheet Subject
VEGETATION REMOVAL PLAN SHEET 05 OF 11

Scale : A1	Drawn: SK
Job No 164064	Drawing No SKC104
	Revision P1
Plot File Created: Sep 26, 2017 - 11:54am	

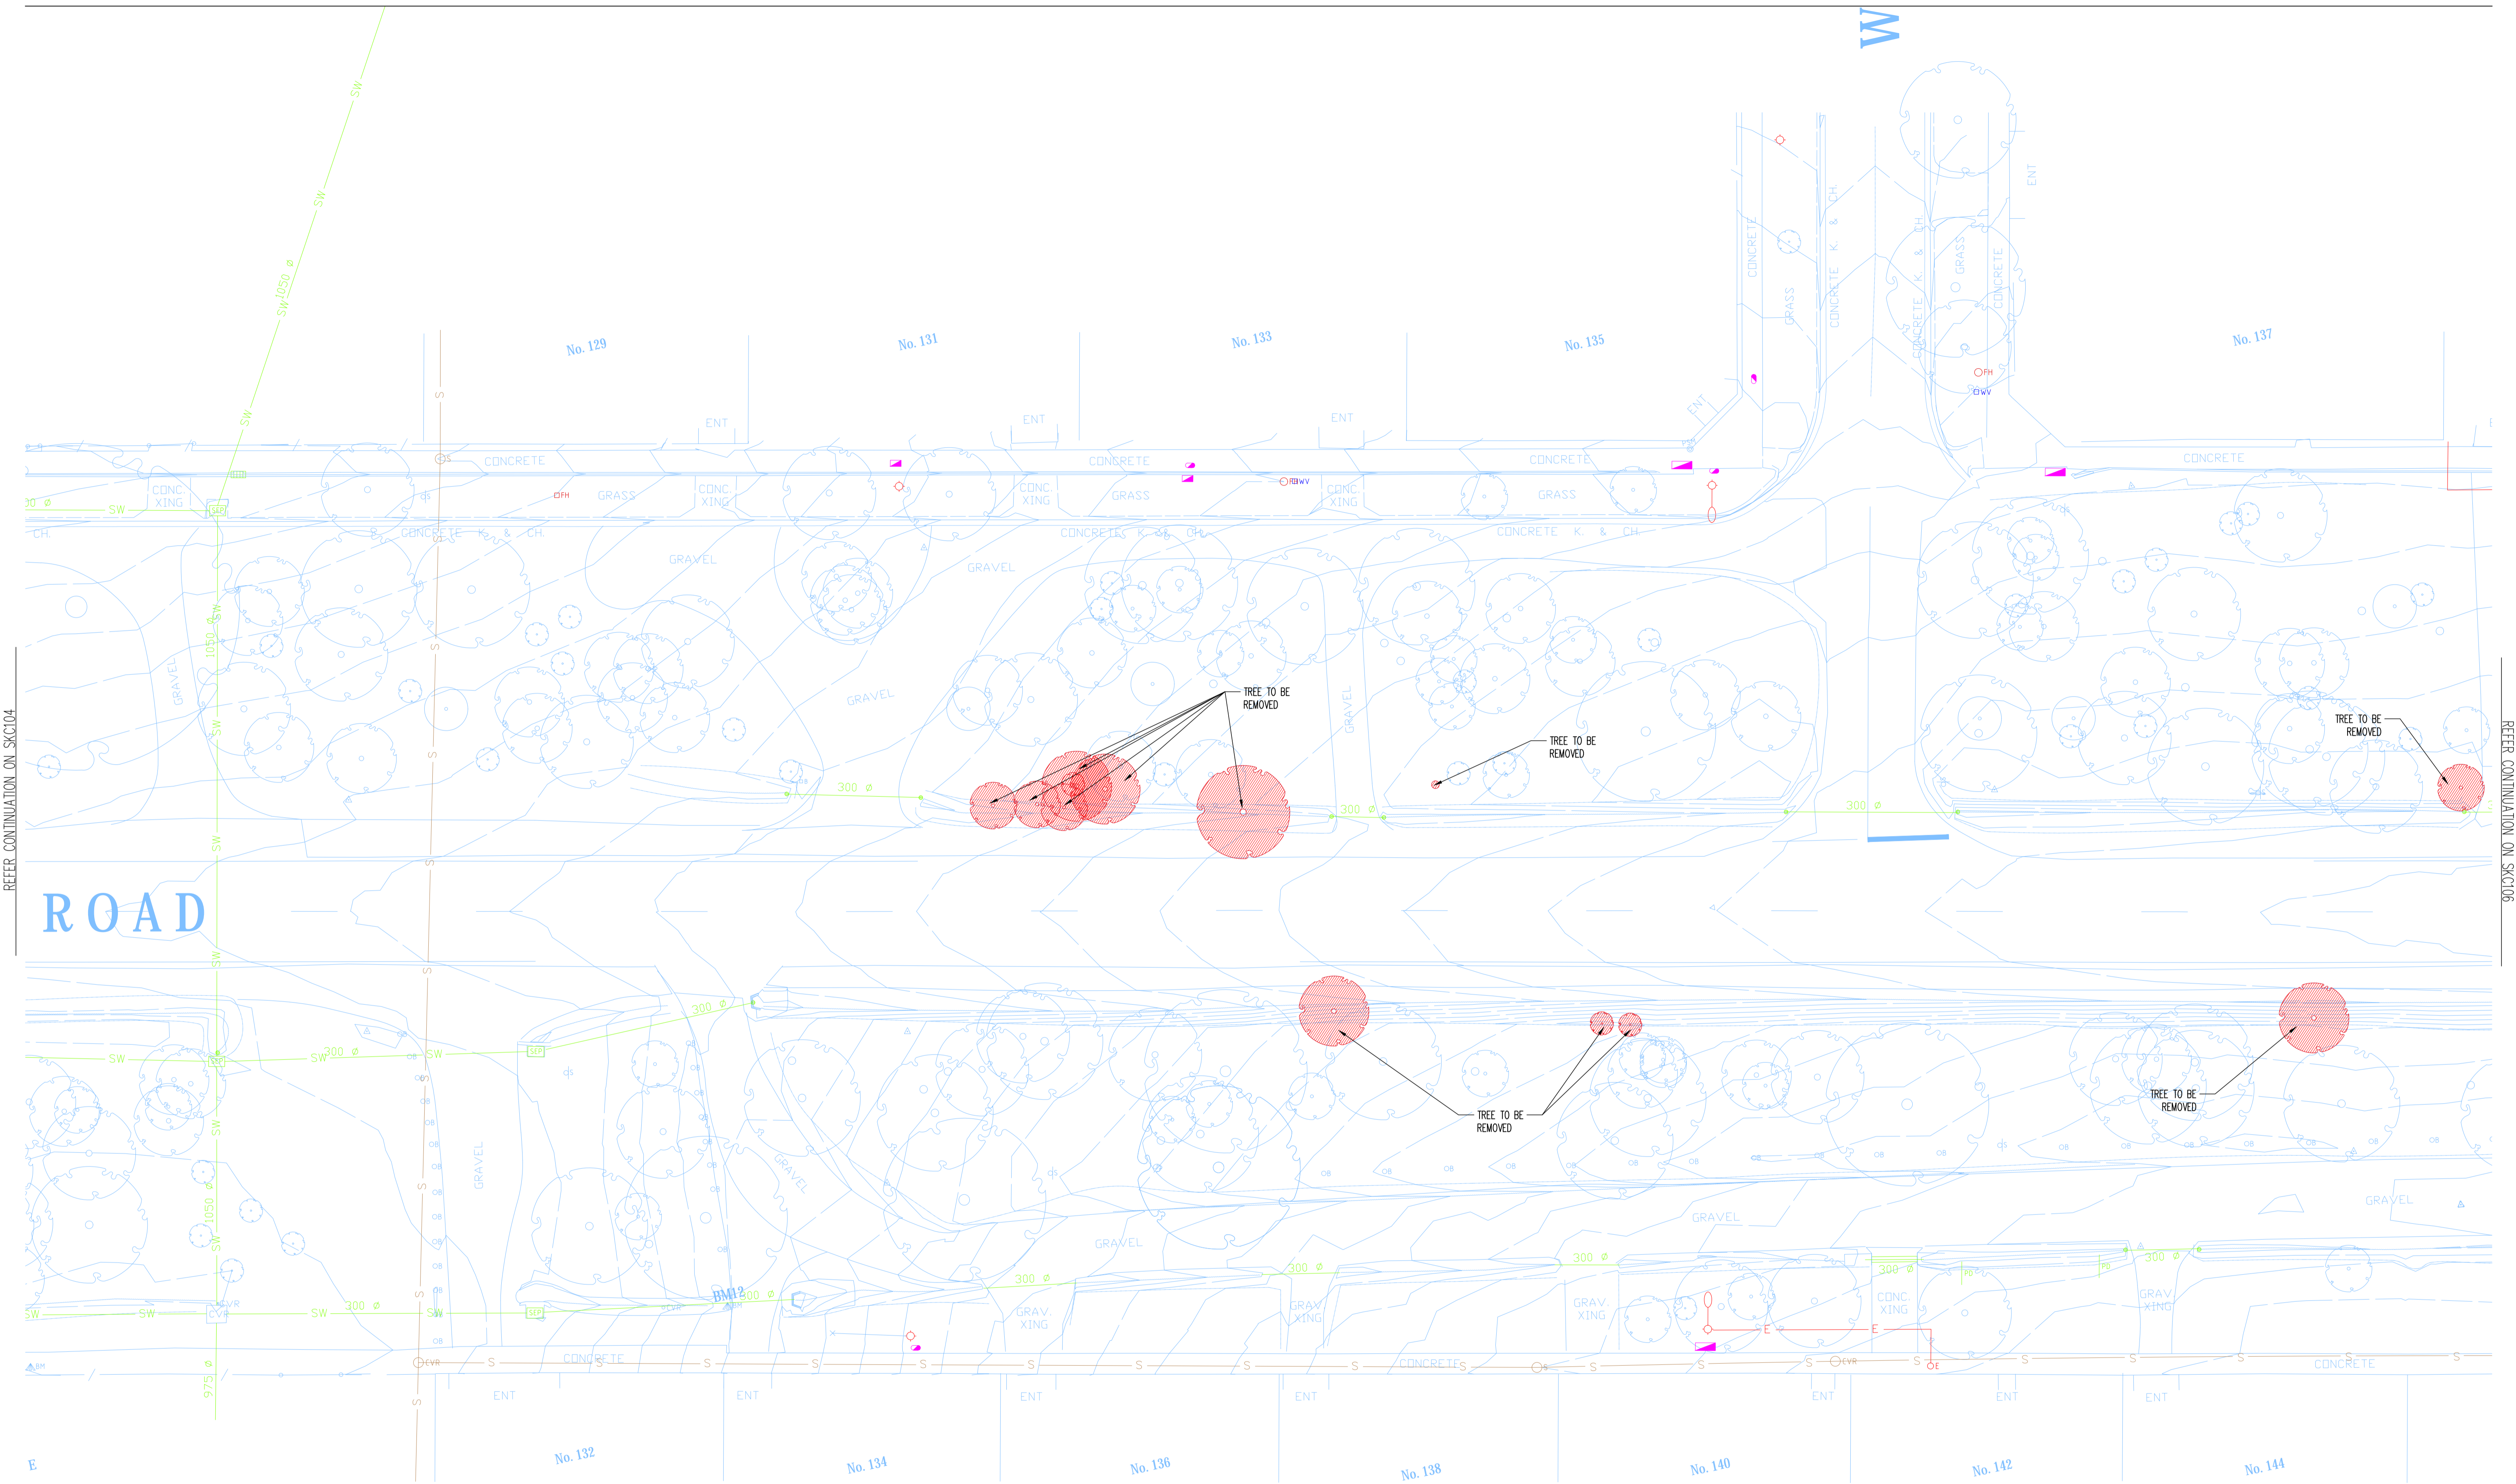


REFER CONTINUATION ON SKC104

REFER CONTINUATION ON SKC105

ROAD


SCALE 1:200
AT ORIGINAL SIZE

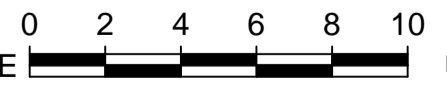

PRELIMINARY

Rev	Description	Eng	Draft	Date
P1	PRELIMINARY	SK	SK	29.09.17

DIAL BEFORE YOU DIG
BEWARE OF UNDERGROUND SERVICES. THE LOCATION OF UNDERGROUND SERVICES ARE APPROXIMATE ONLY AND THEIR EXACT POSITION SHOULD BE PROVEN ON SITE. NO GUARANTEE IS GIVEN THAT ALL EXISTING SERVICES ARE SHOWN

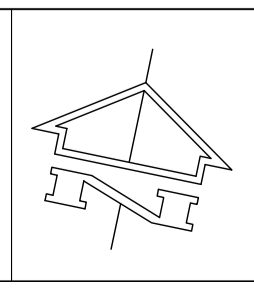


Client
Maroondah City Council
304A Maroondah Hwy Ringwood East VIC 3134
T: +61 3 9298 4598

TTW Taylor Thomson Whitting
613 9602 1433 | L13 379 Collins Street Melbourne VIC 3000
This drawing is copyright and is the property of TAYLOR THOMSON WHITTING (VIC) Pty Ltd and must not be used without authorisation.

Project
LINCOLN ROAD, CROYDON

Sheet Subject
VEGETATION REMOVAL PLAN SHEET 06 OF 11

Scale : A1 Drawn: SK
Job No: **164064** Drawing No: **SKC105** Revision: **P1**
Plot File Created: Sep 26, 2017 - 11:54am

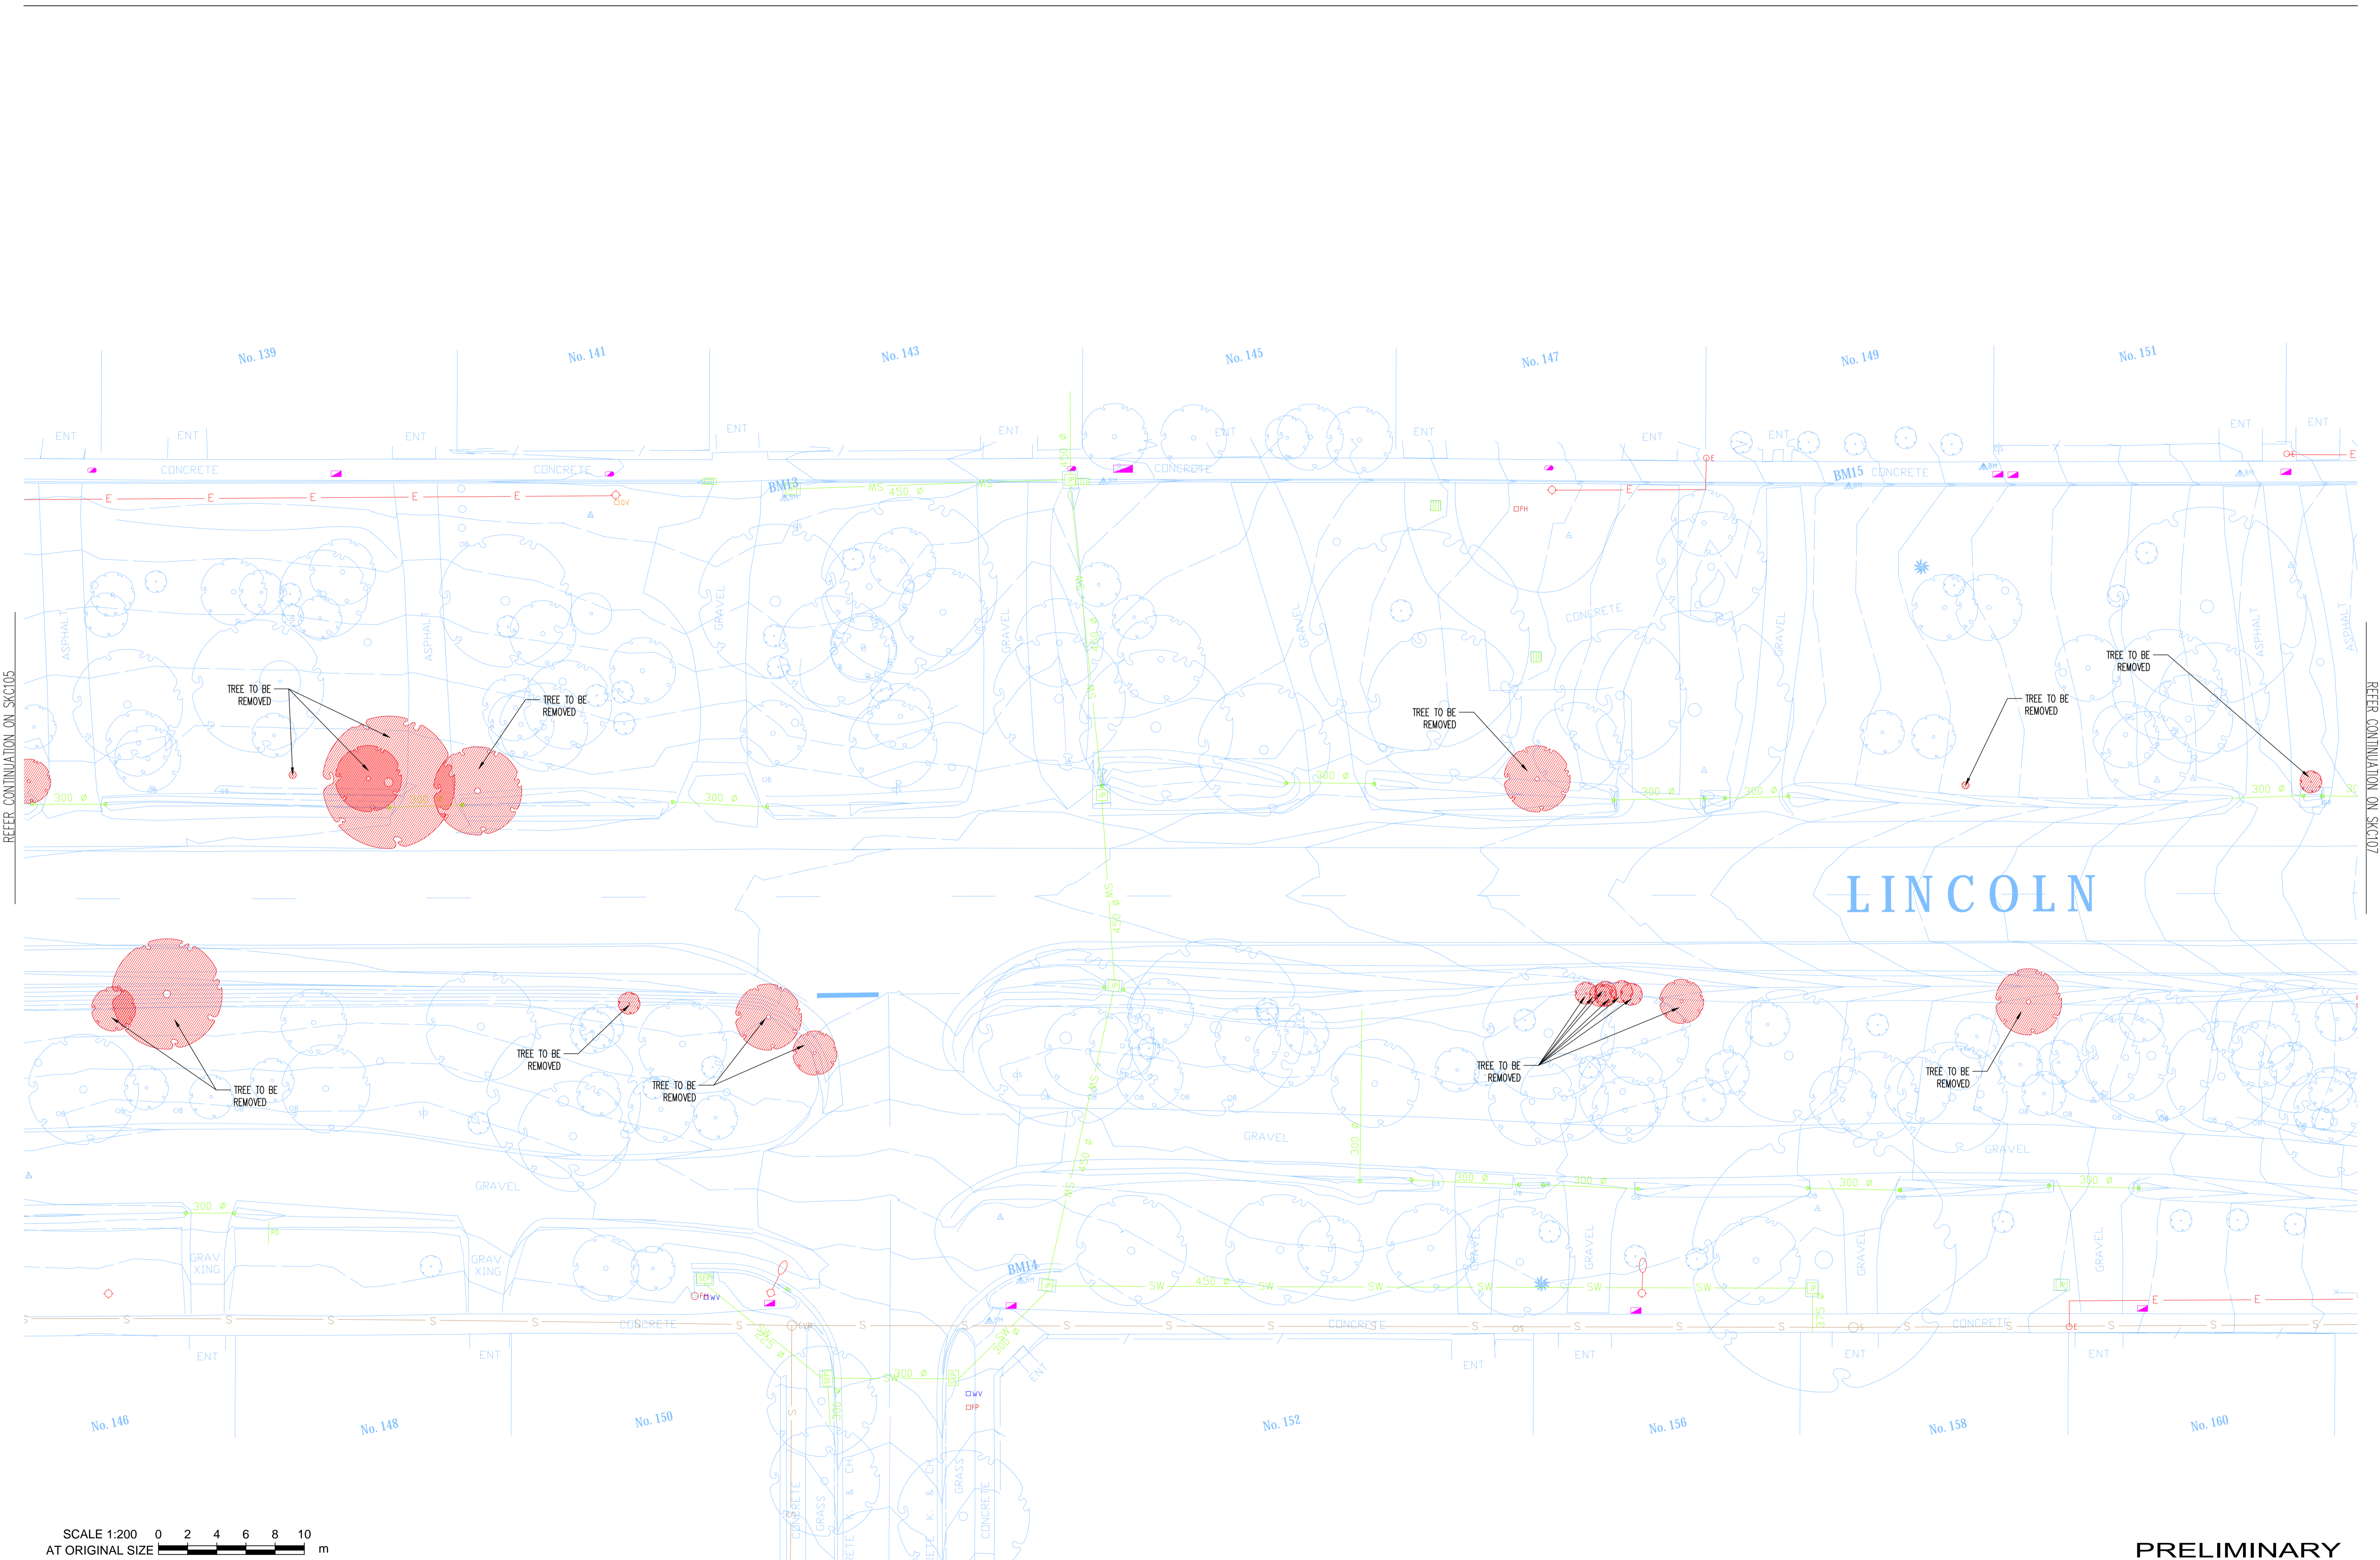

REFER CONTINUATION ON SKC105

REFER CONTINUATION ON SKC107

LINCOLN

SCALE 1:200
AT ORIGINAL SIZE

PRELIMINARY

Rev	Description	Eng	Draft	Date
P1	PRELIMINARY	SK	SK	29.09.17

DIAL BEFORE YOU DIG
www.1100.com.au

BWARE OF UNDERGROUND SERVICES.
THE LOCATION OF UNDERGROUND SERVICES ARE APPROXIMATE ONLY AND THEIR EXACT POSITION SHOULD BE PROVEN ON SITE. NO GUARANTEE IS GIVEN THAT ALL EXISTING SERVICES ARE SHOWN

Client

Maroondah City Council
304A Maroondah Hwy Ringwood East VIC 3134
T: +61 3 9298 4598

TTW Taylor Thomson Whitting
613 9602 1433 | L13 379 Collins Street Melbourne VIC 3000
This drawing is copyright and is the property of TAYLOR THOMSON WHITTING (VIC) Pty Ltd and must not be used without authorisation.

Project
LINCOLN ROAD, CROYDON


Sheet Subject
**VEGETATION REMOVAL
PLAN SHEET 07 OF 11**

Scale : A1 Drawn: SK

Job No	Drawing No	Revision
164064	SKC106	P1

Plot File Created: Sep 26, 2017 - 11:54am

CAR

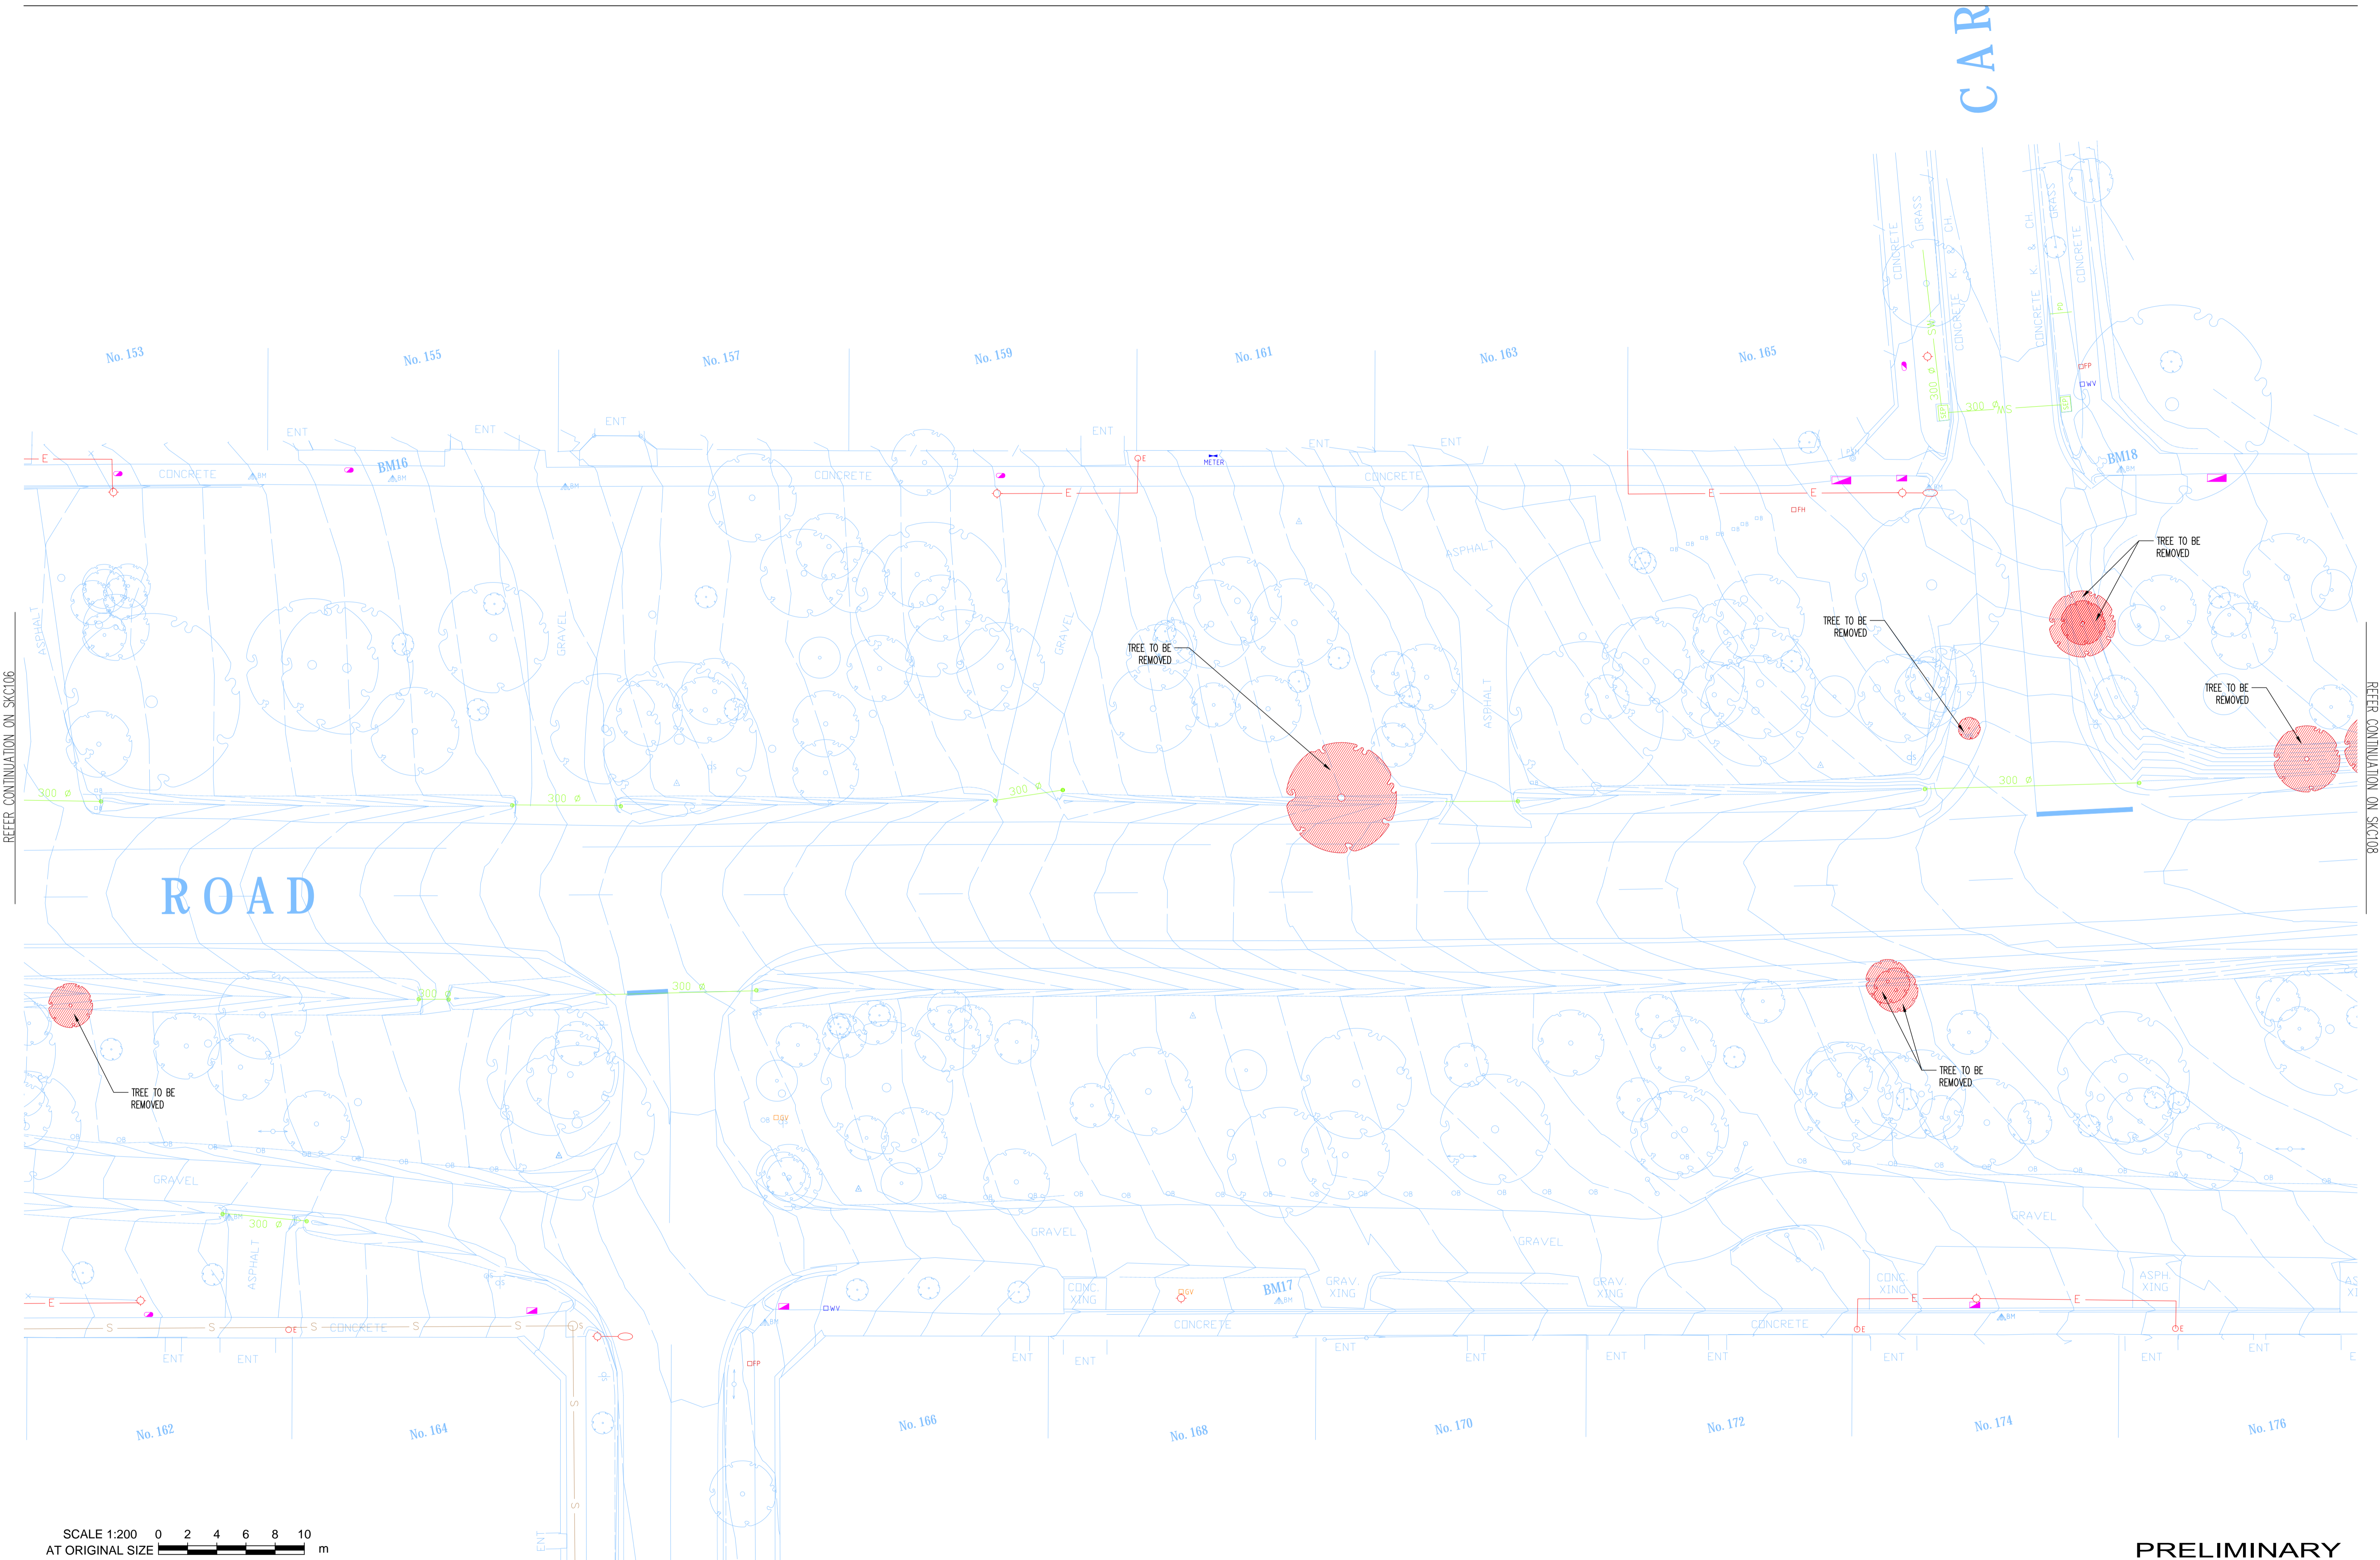

REFER CONTINUATION ON SKC106

REFER CONTINUATION ON SKC108

ROAD

SCALE 1:200
 AT ORIGINAL SIZE

PRELIMINARY

Rev	Description	Eng	Draft	Date
P1	PRELIMINARY	SK	SK	29.09.17

DIAL BEFORE YOU DIG
 BEWARE OF UNDERGROUND SERVICES.
 THE LOCATION OF UNDERGROUND SERVICES ARE APPROXIMATE ONLY AND THEIR EXACT POSITION SHOULD BE PROVEN ON SITE. NO GUARANTEE IS GIVEN THAT ALL EXISTING SERVICES ARE SHOWN

Client


 304A Maroondah Hwy Ringwood East VIC 3134
 T: +61 3 9298 4598

TTW Taylor Thomson Whitting
 613 9602 1433 | L13 379 Collins Street Melbourne VIC 3000
 This drawing is copyright and is the property of TAYLOR THOMSON WHITTING (VIC) Pty Ltd and must not be used without authorisation.

Project
LINCOLN ROAD, CROYDON

Sheet Subject
VEGETATION REMOVAL PLAN SHEET 08 OF 11

Scale : A1 Drawn: SK
 Job No: **164064** Drawing No: **SKC107** Revision: **P1**
 Plot File Created: Sep 26, 2017 - 11:55am

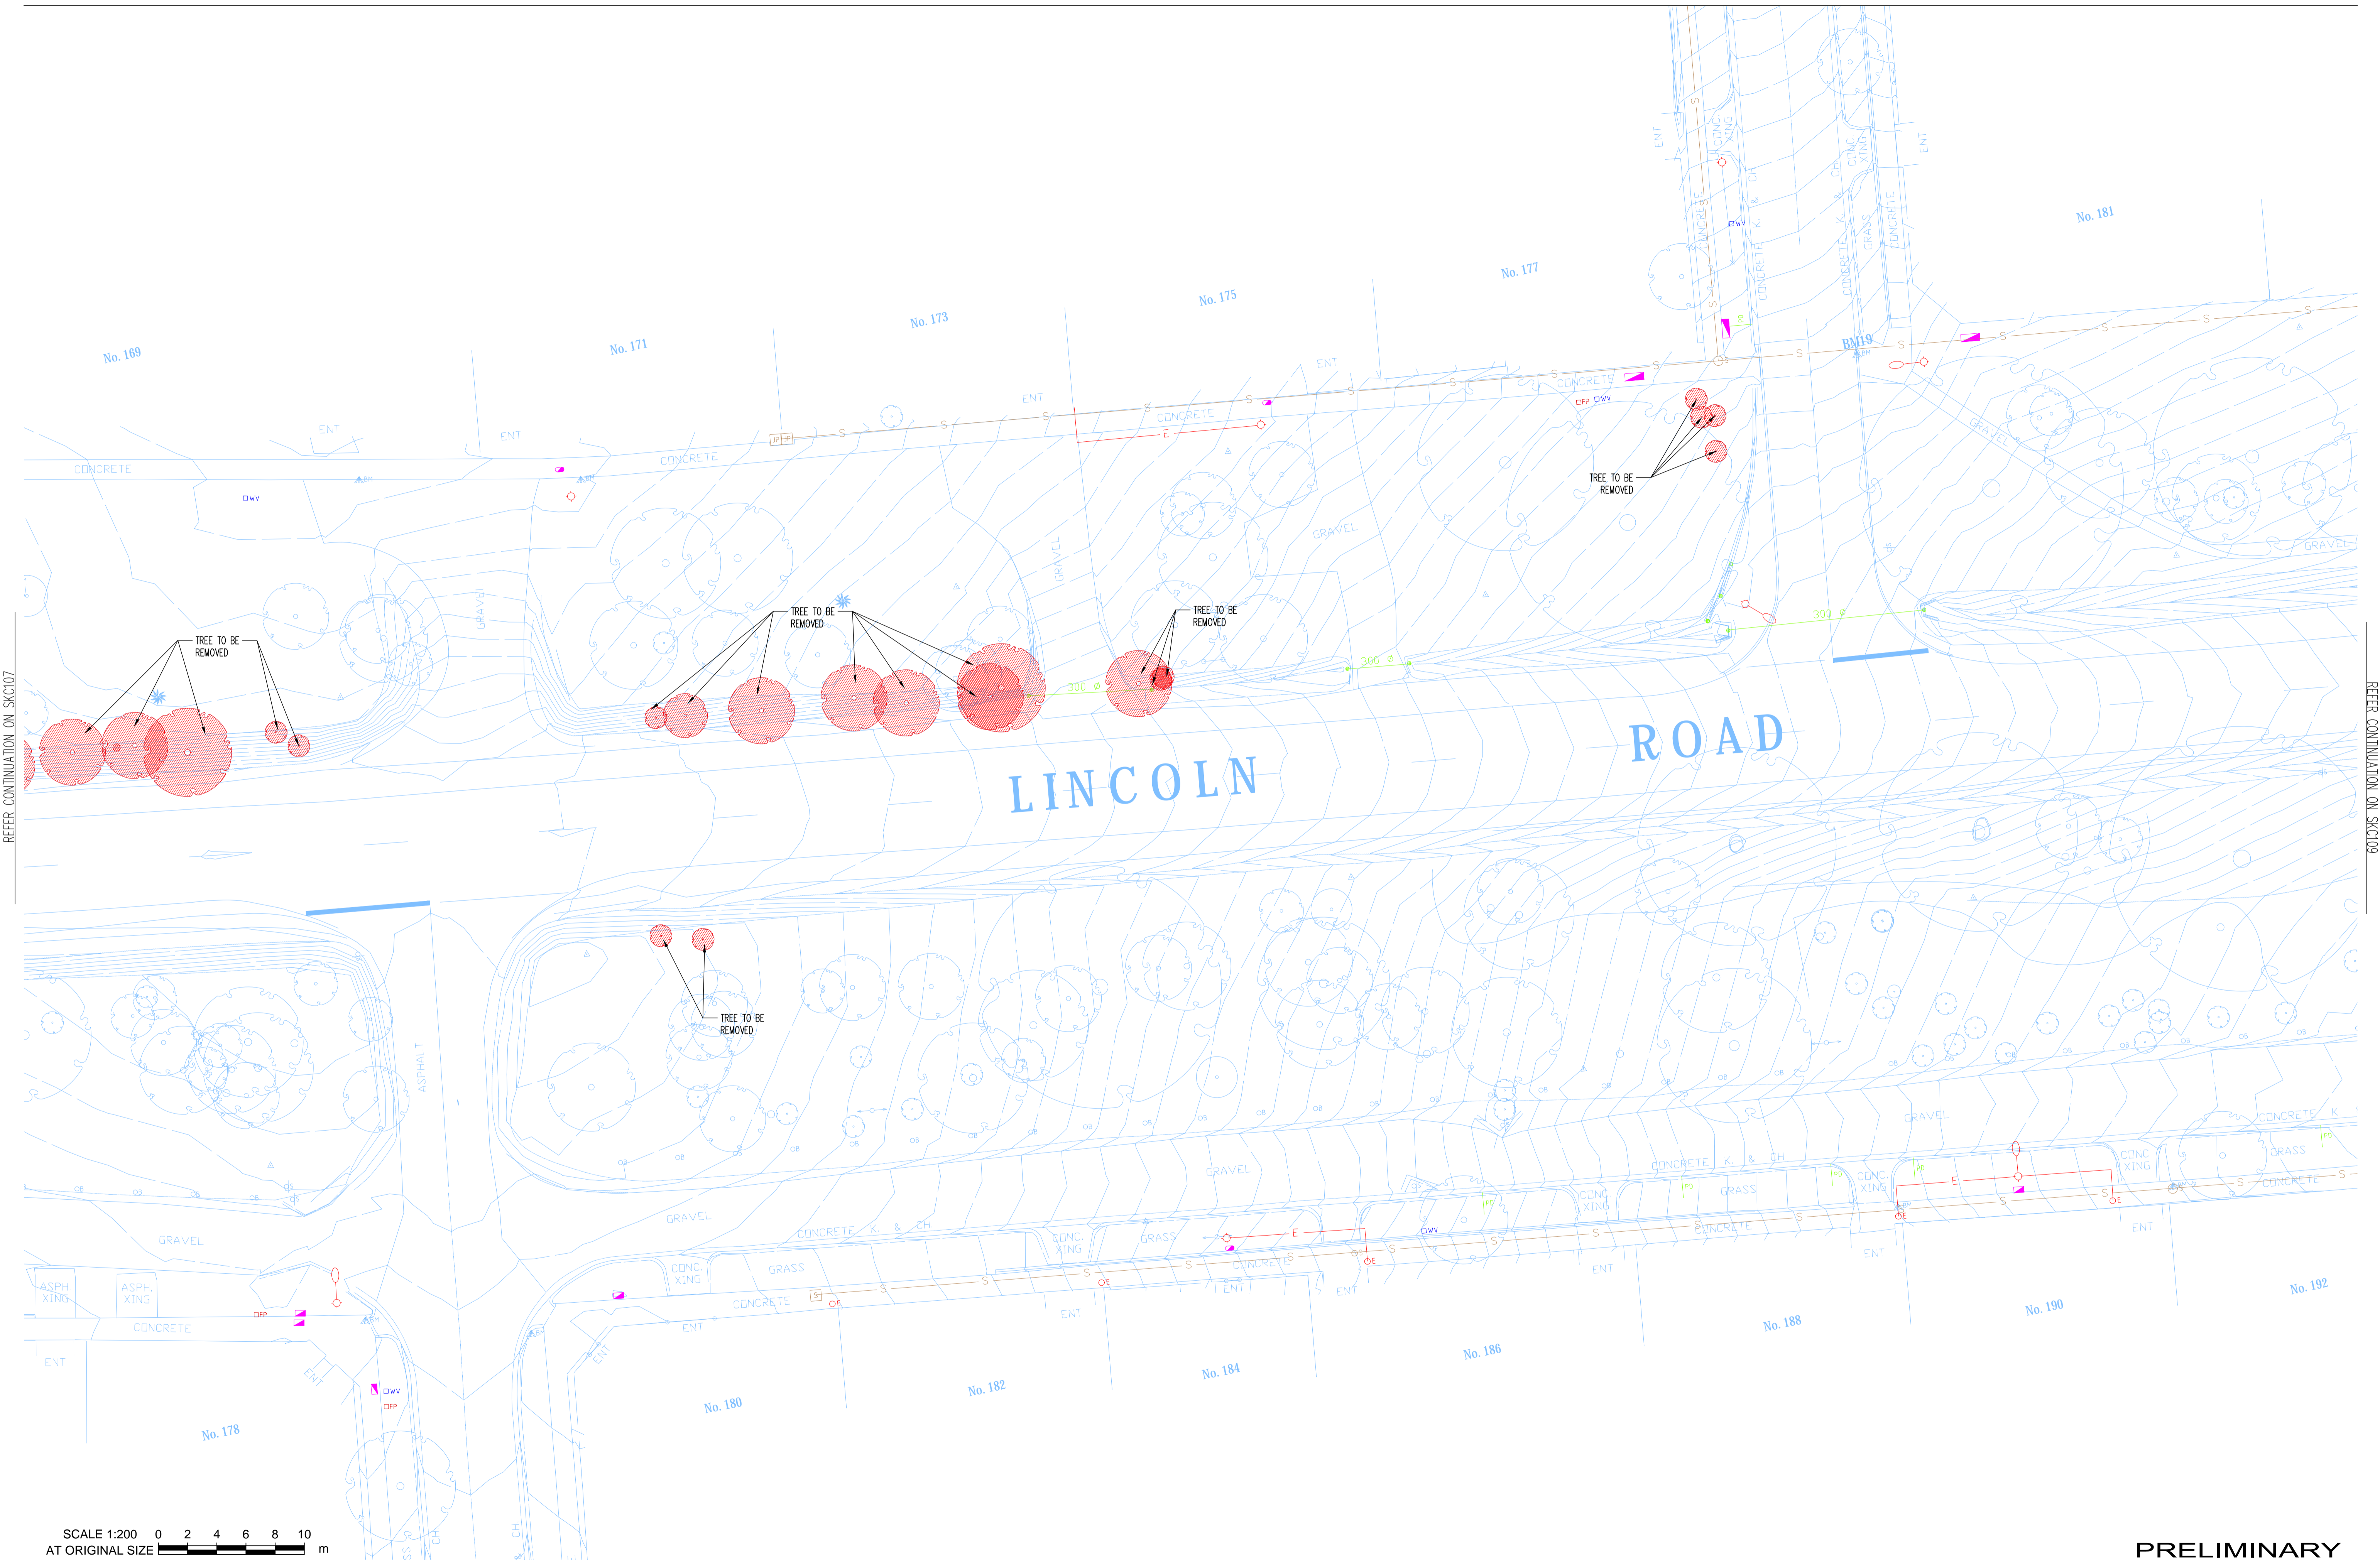

REFER CONTINUATION ON SKC107


REFER CONTINUATION ON SKC109

SCALE 1:200
AT ORIGINAL SIZE

PRELIMINARY

Rev	Description	Eng	Draft	Date
P1	PRELIMINARY	SK	SK	29.09.17

DIAL BEFORE YOU DIG
BEWARE OF UNDERGROUND SERVICES. THE LOCATION OF UNDERGROUND SERVICES ARE APPROXIMATE ONLY AND THEIR EXACT POSITION SHOULD BE PROVEN ON SITE. NO GUARANTEE IS GIVEN THAT ALL EXISTING SERVICES ARE SHOWN

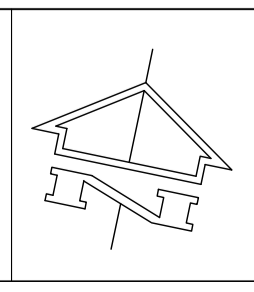


Client
Maroondah City Council
304A Maroondah Hwy Ringwood East VIC 3134
T: +61 3 9298 4598

TTW Taylor Thomson Whitting
613 9602 1433 | L13 379 Collins Street Melbourne VIC 3000
This drawing is copyright and is the property of TAYLOR THOMSON WHITTING (VIC) Pty Ltd and must not be used without authorisation.

Project
LINCOLN ROAD, CROYDON

Sheet Subject
VEGETATION REMOVAL PLAN SHEET 09 OF 11

Scale: A1 Drawn: SK
Job No: **164064**
Drawing No: **SKC108**
Revision: **P1**
Plot File Created: Sep 26, 2017 - 11:55am

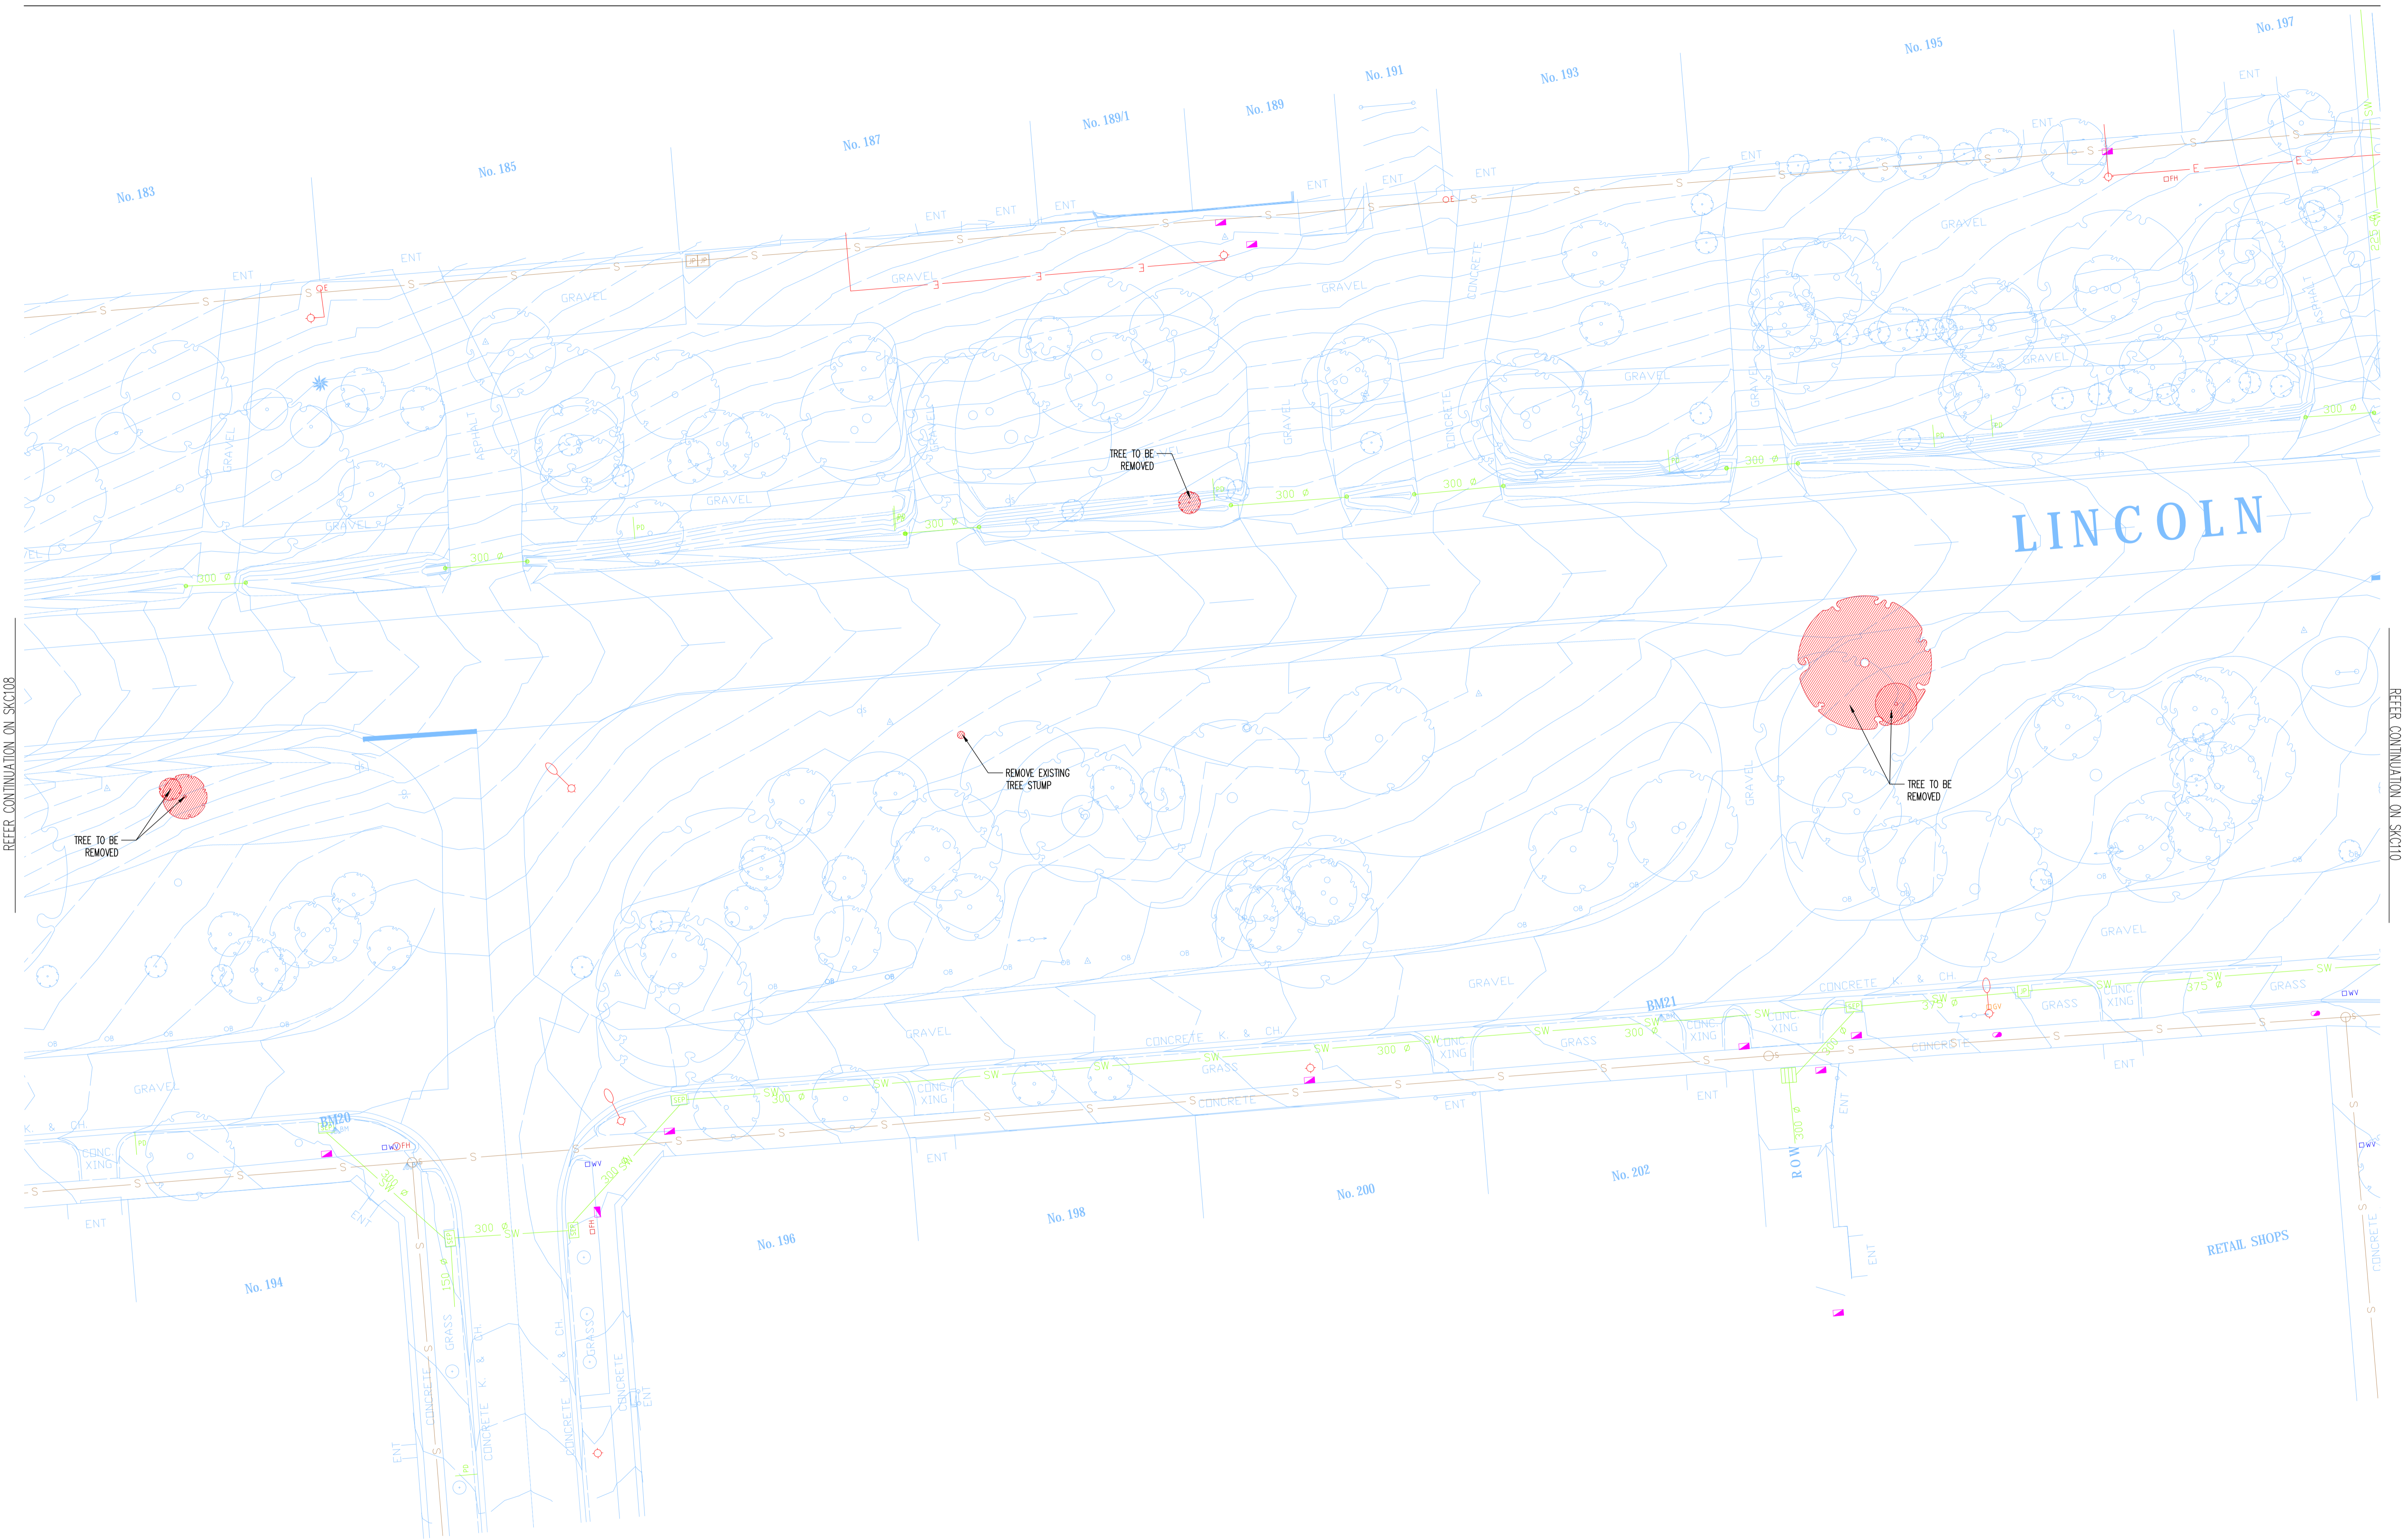

REFER CONTINUATION ON SKC108

REFER CONTINUATION ON SKC110

SCALE 1:200
AT ORIGINAL SIZE

PRELIMINARY

Rev	Description	Eng	Draft	Date
P1	PRELIMINARY	SK	SK	29.09.17

DIAL BEFORE YOU DIG
BEWARE OF UNDERGROUND SERVICES.
THE LOCATION OF UNDERGROUND SERVICES ARE APPROXIMATE ONLY AND THEIR EXACT POSITION SHOULD BE PROVEN ON SITE. NO GUARANTEE IS GIVEN THAT ALL EXISTING SERVICES ARE SHOWN

Client

304A Maroondah Hwy Ringwood East VIC 3134
T: +61 3 9298 4598


TTW Taylor Thomson Whitting
613 9602 1433 | L13 379 Collins Street Melbourne VIC 3000
This drawing is copyright and is the property of TAYLOR THOMSON WHITTING (VIC) Pty Ltd and must not be used without authorisation.

Project
LINCOLN ROAD, CROYDON

Sheet Subject
**VEGETATION REMOVAL
PLAN SHEET 10 OF 11**

Job No	Drawing No	Revision
164064	SKC109	P1

Scale : A1 Drawn: SK
Plot File Created: Sep 26, 2017 - 11:55am

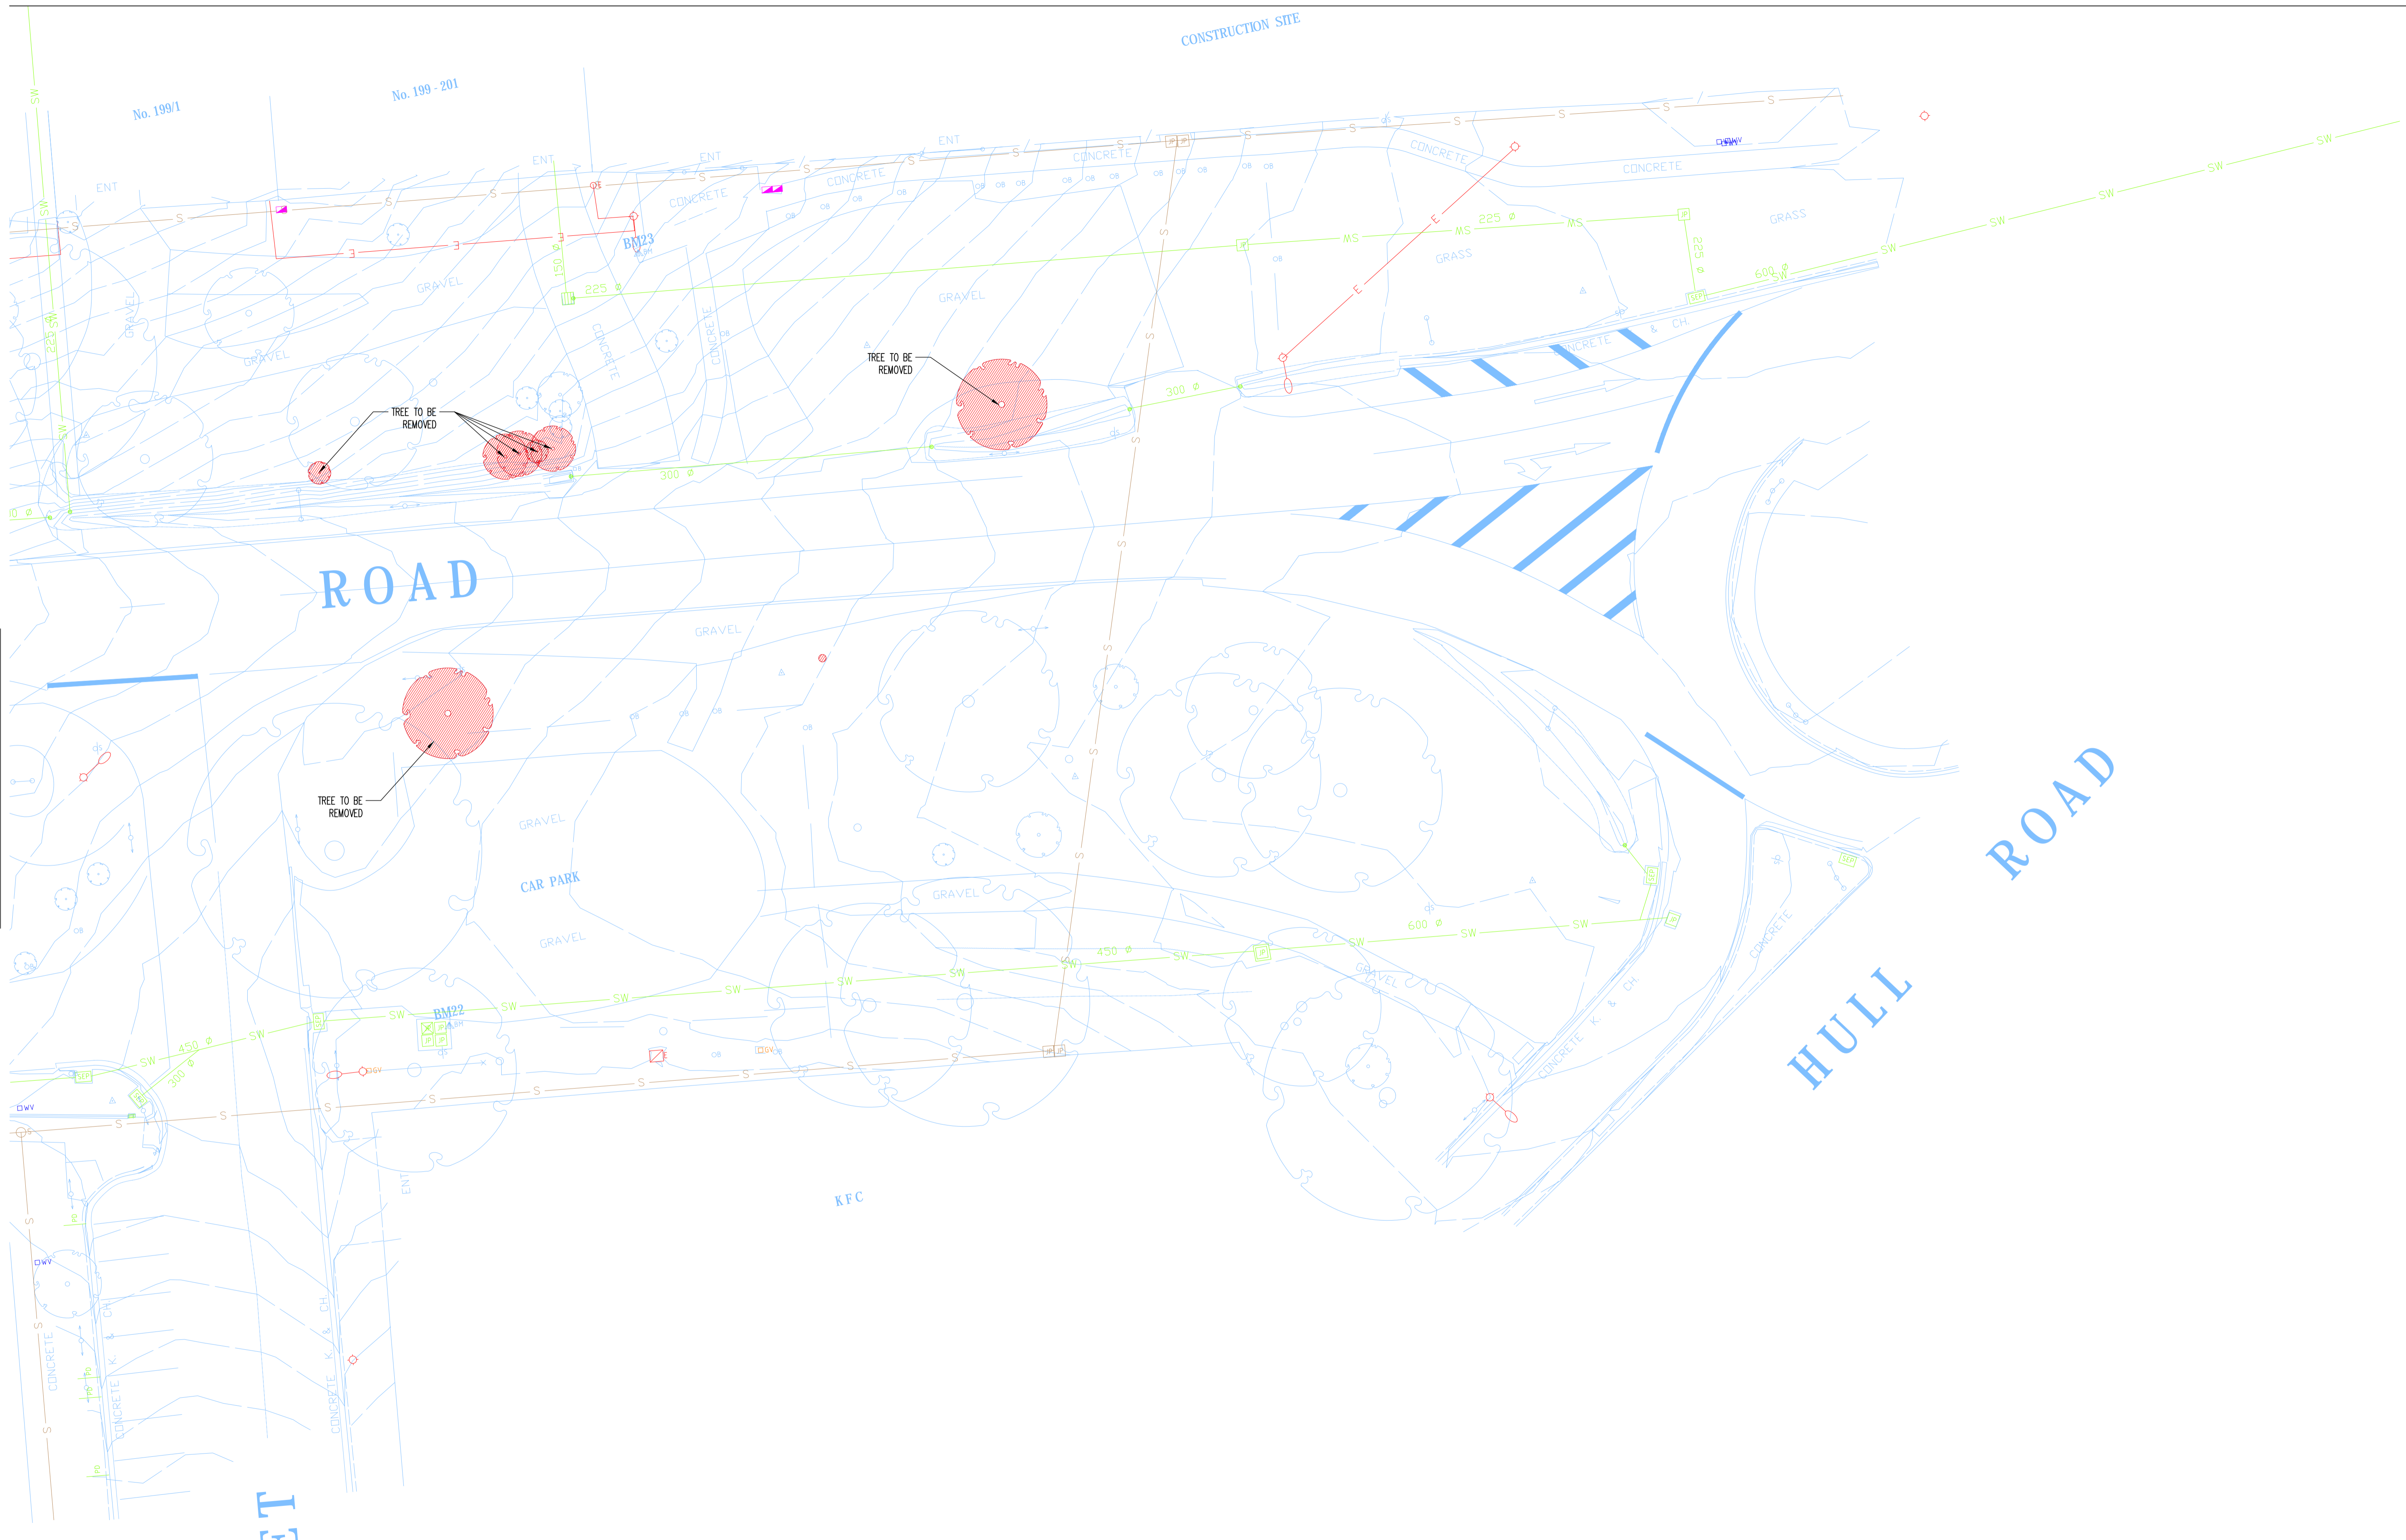


REFER CONTINUATION ON SKC109

SCALE 1:200 0 2 4 6 8 10
AT ORIGINAL SIZE m

PRELIMINARY

Rev	Description	Eng	Draft	Date	Rev	Description	Eng	Draft	Date
P1	PRELIMINARY	SK	SK	29.09.17					

DIAL BEFORE YOU DIG
BEWARE OF UNDERGROUND SERVICES. THE LOCATION OF UNDERGROUND SERVICES ARE APPROXIMATE ONLY AND THEIR EXACT POSITION SHOULD BE PROVEN ON SITE. NO GUARANTEE IS GIVEN THAT ALL EXISTING SERVICES ARE SHOWN

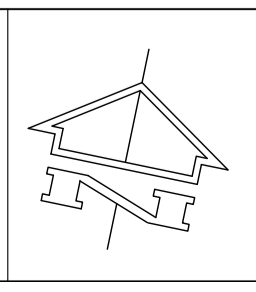

Client
Maroondah City Council
304A Maroondah Hwy Ringwood East VIC 3134
T: +61 3 9298 4598

TTW Taylor Thomson Whitting
613 9602 1433 | L13 379 Collins Street Melbourne VIC 3000
This drawing is copyright and is the property of TAYLOR THOMSON WHITTING (VIC) Pty Ltd and must not be used without authorisation.

Project
LINCOLN ROAD, CROYDON

Sheet Subject
VEGETATION REMOVAL PLAN SHEET 11 OF 11

Scale: A1	Drawn: SK
Job No 164064	Drawing No SKC110
	Revision P1
Plot File Created: Sep 26, 2017 - 11:55am	