


P6 P5 P4 P3 P2 P1

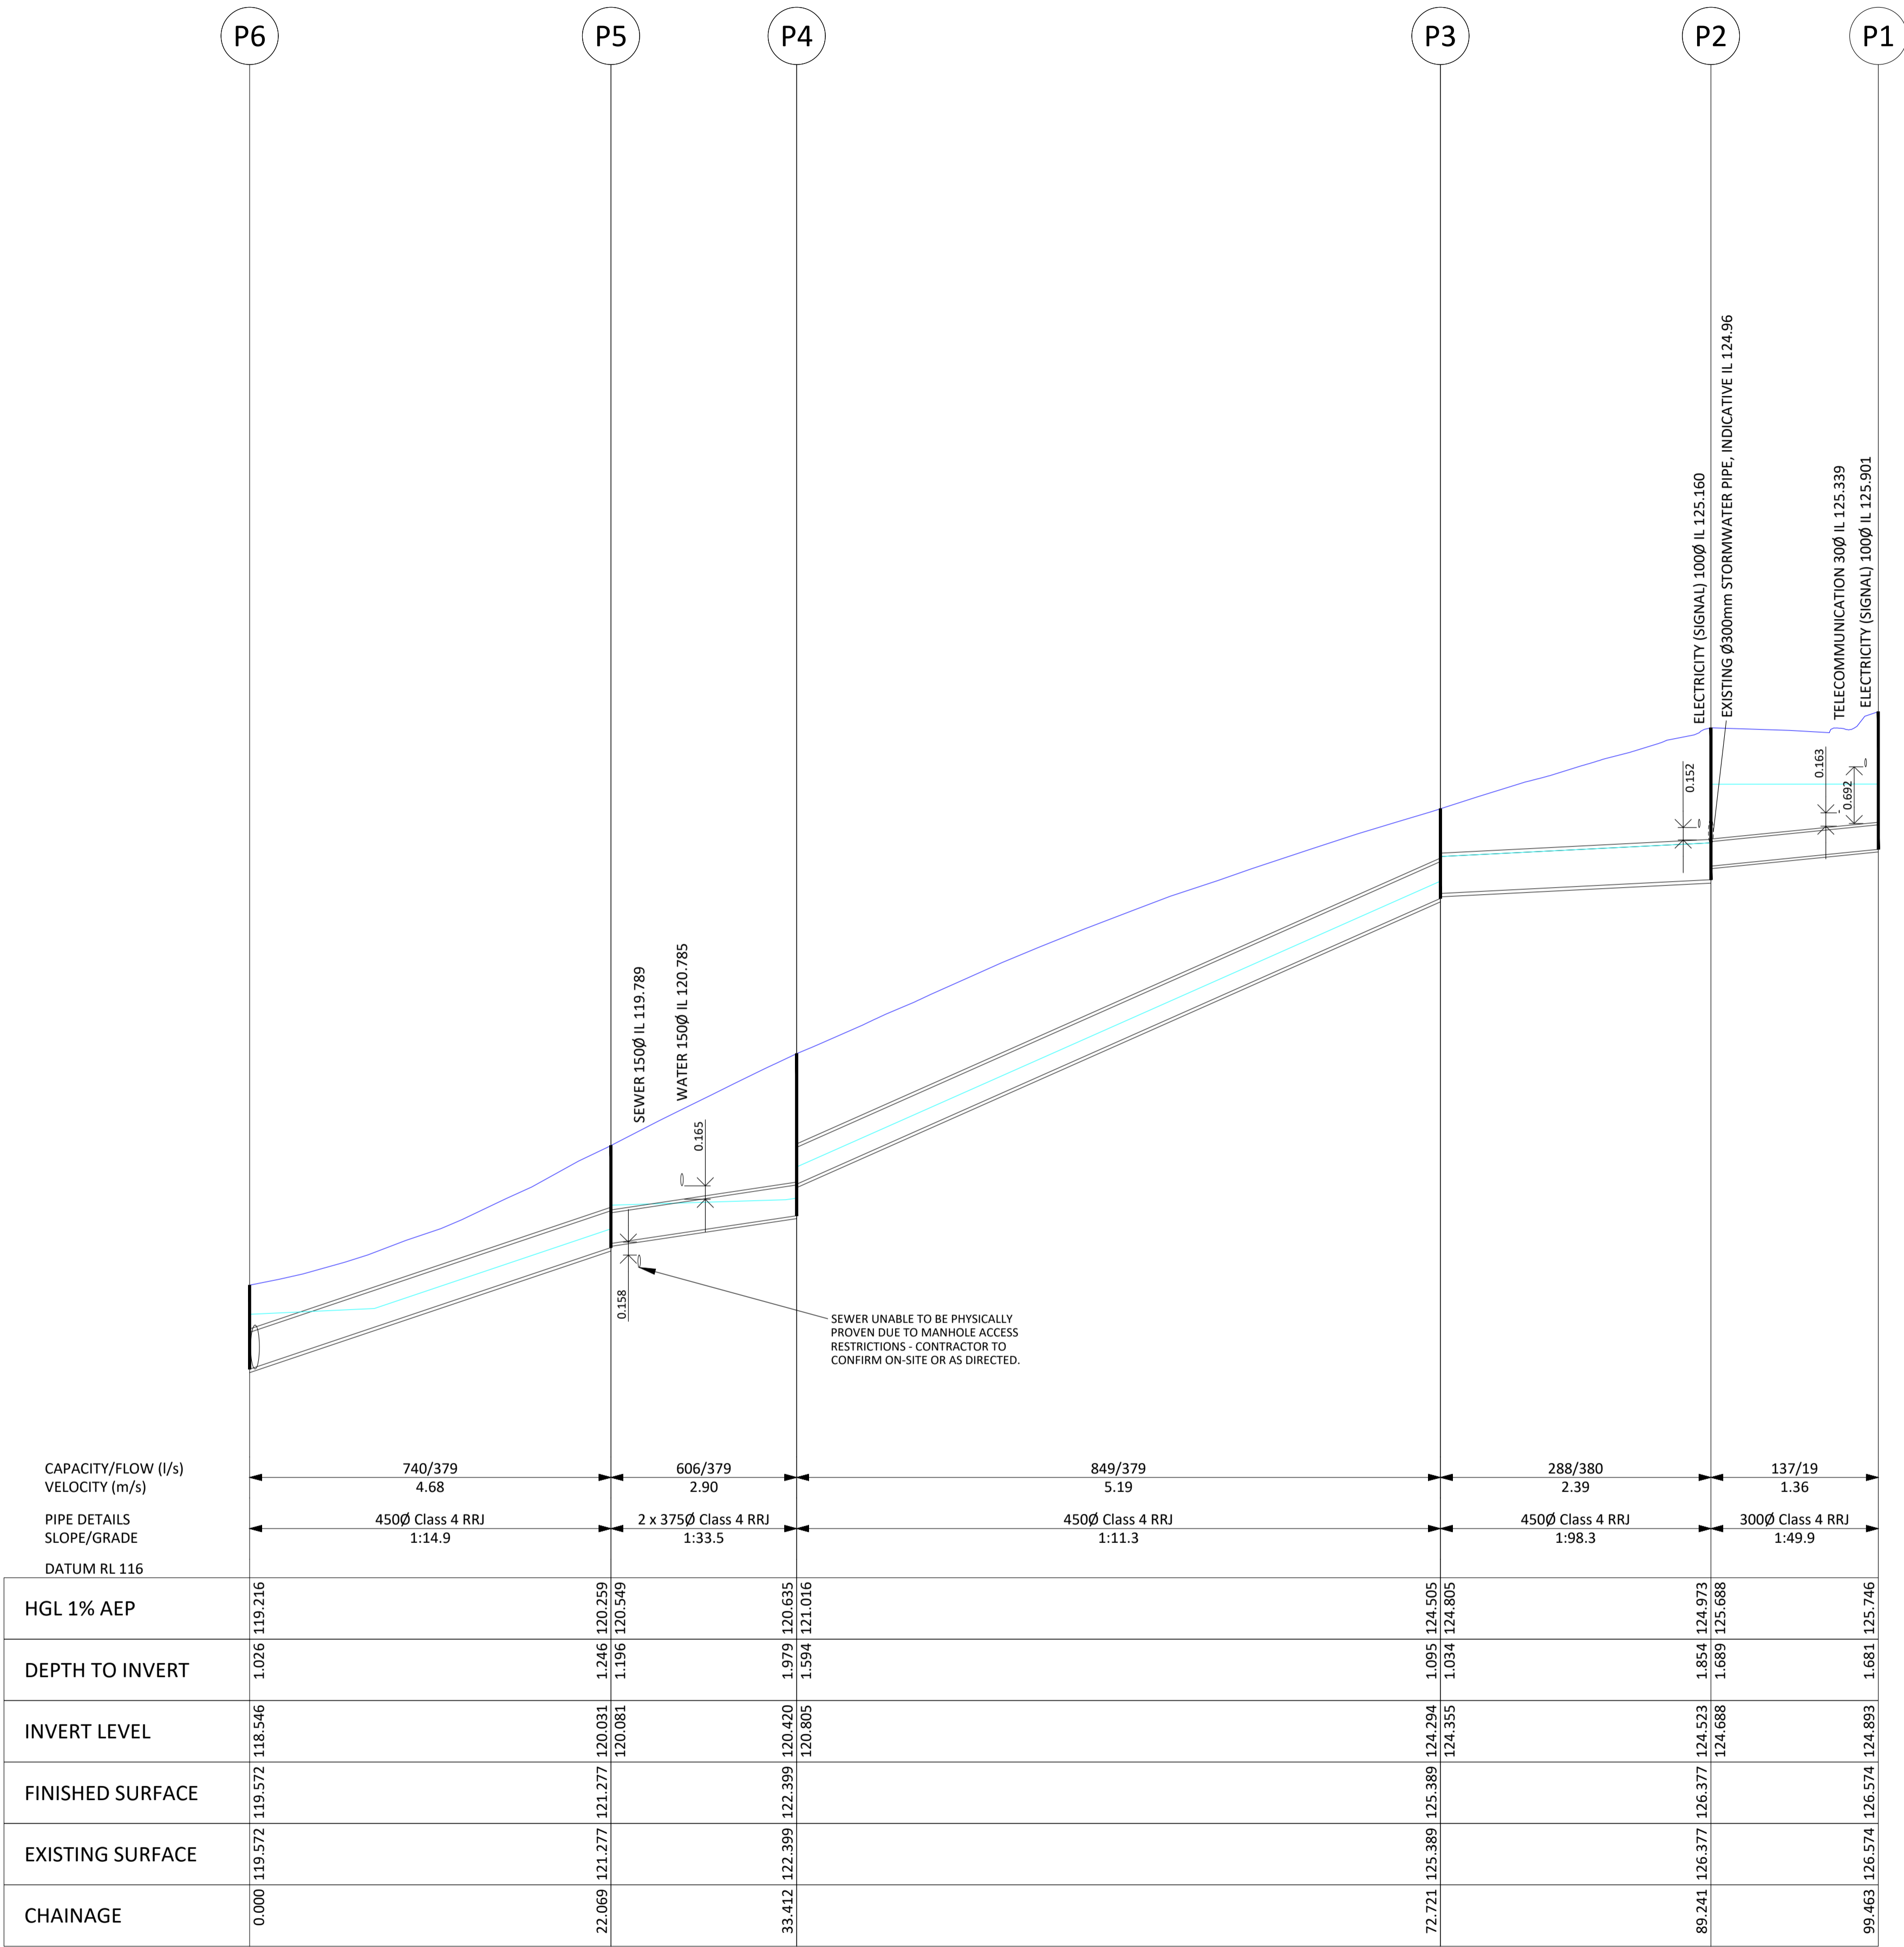

DRAINAGE LONGITUDINAL SECTION
SCALES: HORIZONTAL 1:250 VERTICAL 1:50



ISSUED FOR CONSTRUCTION

LEGEND	
CONCRETE PAVING	TABLE DRAIN
ASPHALT OVERLAY	EX DRAIN & PIT
FENCE LINE	PROP DRAIN & PIT
EX & PROP LEVELS	SEWER & PIT
EX & PROP CONTOURS	O'HEAD ELEC LINE & POLE
HOUSE DRAIN	U'GRND ELEC CABLE & PIT
WATERMAIN & FITTING	GASMAIN & FITTING
PHONE CABLE & PIT	LIGHT POLE
CENTRE LINE	TRAVERSE LINE
EX TREE OR SHRUB	TREE TO BE REMOVED
TBM	

NOTES AND AMENDMENTS	
PEAK FLOW RATE OF 350l/s AT EXISTING Ø300mm PIPE TO UPSTREAM OF PIT 2 PROVIDED BY COUNCIL.	

		MAROONDAH CITY COUNCIL		CIVIL DESIGN PTY LTD M: 0433 322 258 E: Kanchana.Withana@CivilDesign.com.au			
SURVEY: LD DATE: AUG'20 DESIGNED: CD DATE: AUG'20 CD021-T-VOL(0).dwg		WARRANDYTE ROAD, RINGWOOD DRAINAGE DIVERSION DRAINAGE LONGITUDINAL SECTION		PROJ 021		CONTRACT - ----	
CHECKED: DATE:		SCALE: AS SHOWN		DATUM: A.H.D		2 OF 2	